

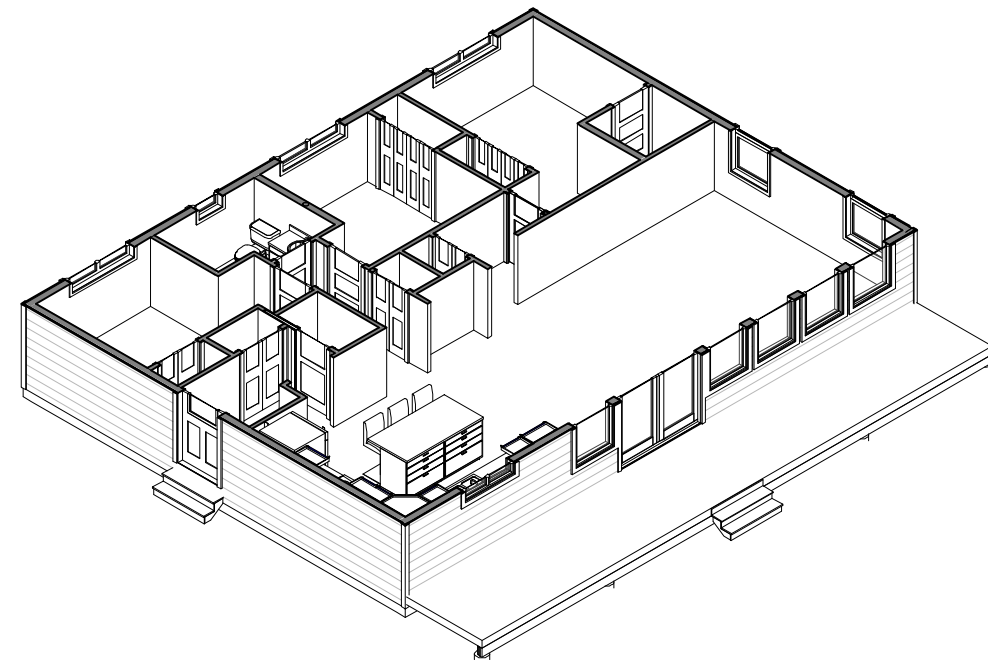


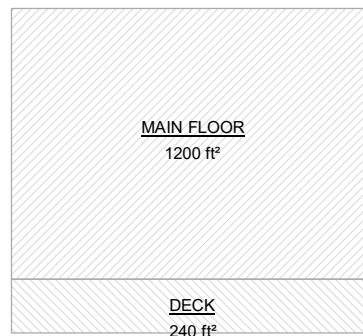

STUDY SET
NOT FOR CONSTRUCTION

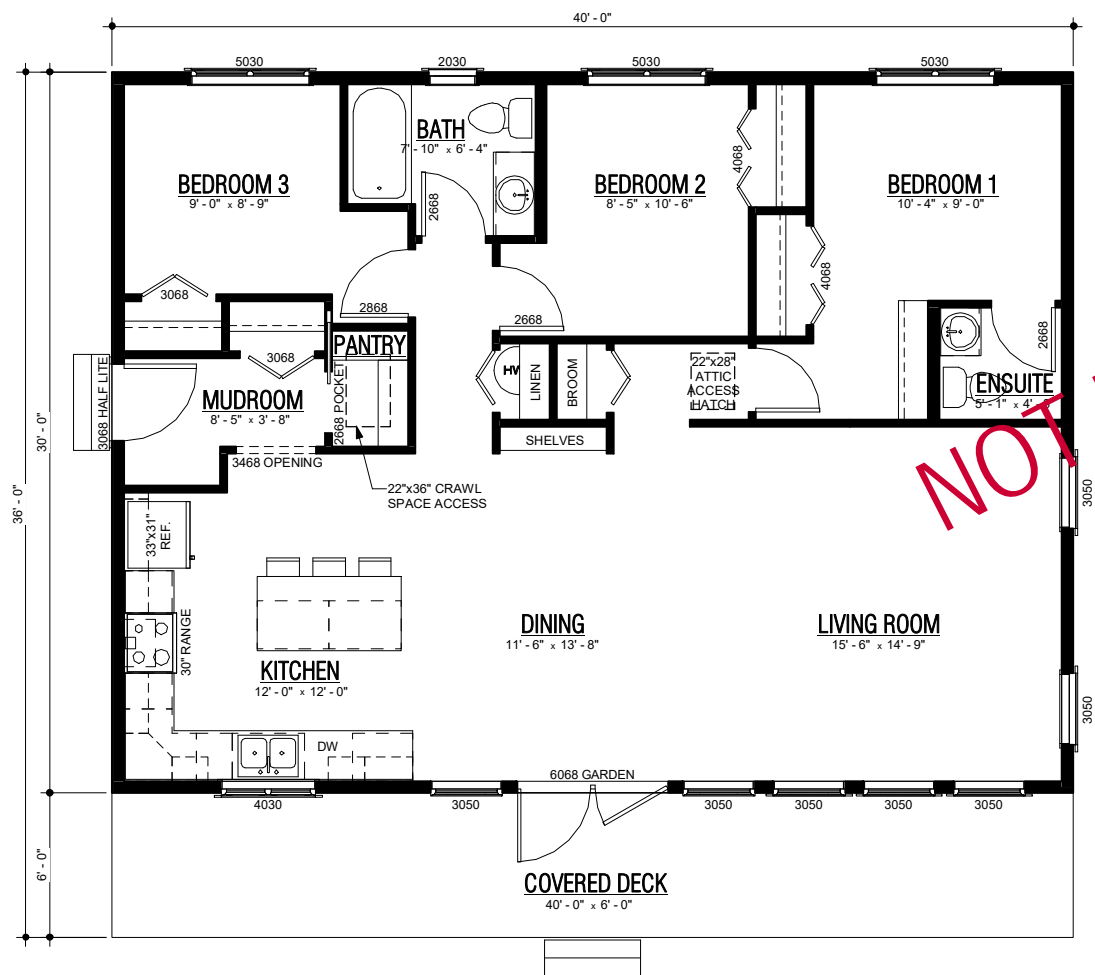


CUSTOMER:
CARTIER CABIN


DRAWING TITLE:
STUDY SET

SITE ADDRESS:


DRAWN BY: WH	SHEET: 1 OF 2
SCALE: As indicated	REVISION NO.:
DATE: 05/07/18	1
COMP NUMBER:	SUPERCEDES ALL PREVIOUS REVISIONS
WORK ORDER NUMBER:	

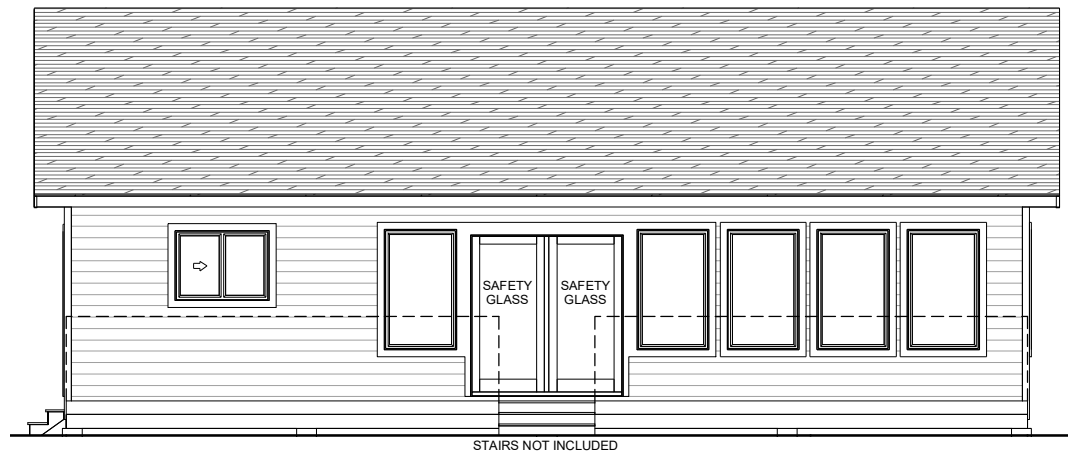

FRONT ELEVATION
1/4" = 1'-0"

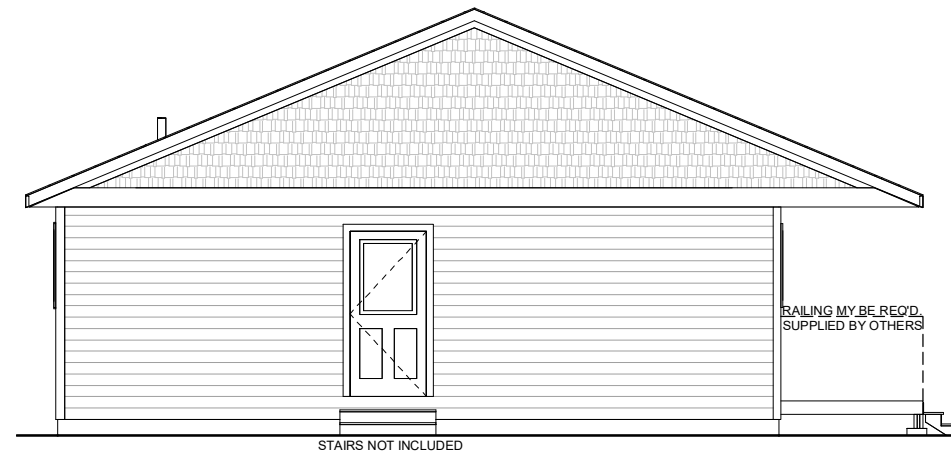

LEFT ELEVATION
1/4" = 1'-0"

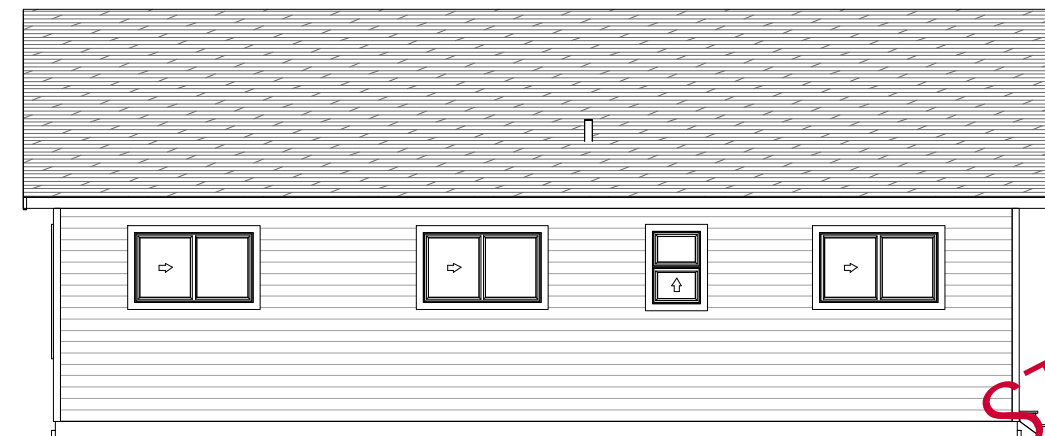


REAR ELEVATION
1/4" = 1'-0"




RIGHT ELEVATION
1/4" = 1'-0"

STUDY SET
NOT FOR CONSTRUCTION

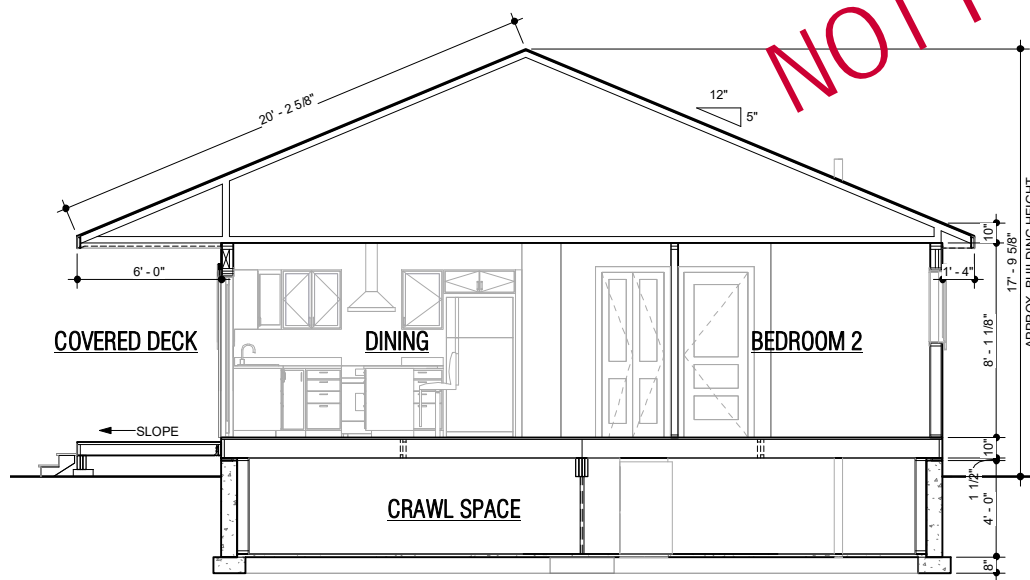

5 CROSS SECTION
2 1/4" = 1'-0"

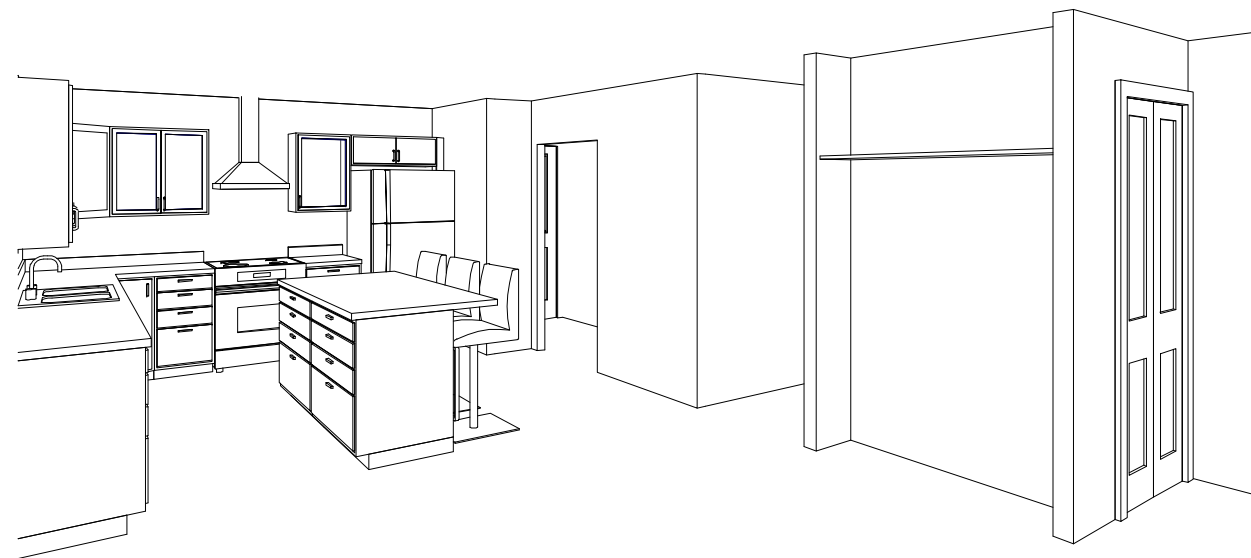

CUSTOMER:
CARTIER CABIN

DRAWING TITLE:
STUDY SET

SITE ADDRESS:

DRAWN BY: WH	SHEET: 2 OF 2
SCALE: 1/4" = 1'-0"	REVISION NO.:
DATE: 05/07/18	1
COMM NUMBER:	SUPERCEDES ALL PREVIOUS REVISIONS
WORK ORDER NUMBER:	