
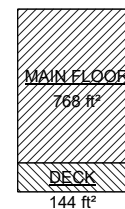


**STUDY SET
NOT FOR CONSTRUCTION**

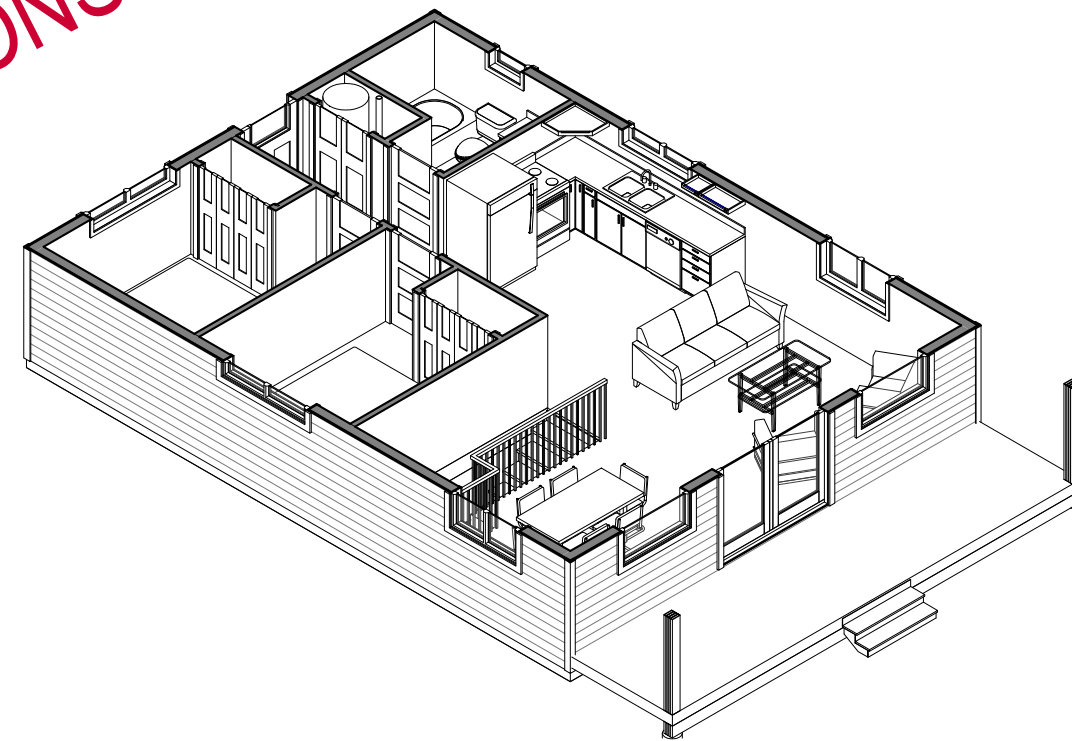

CUSTOMER:
CABOT

DRAWING TITLE:
STUDY SET ORIGINAL

SITE ADDRESS:
SITE ADDRESS

DRAWN BY: WH	SHEET: 1 OF 4
SCALE: As indicated	REVISION NO.:
DATE: 07/12/21	1
CORN NUMBER:	SUPERCEDES ALL PREVIOUS REVISIONS
WORK ORDER NUMBER:	