
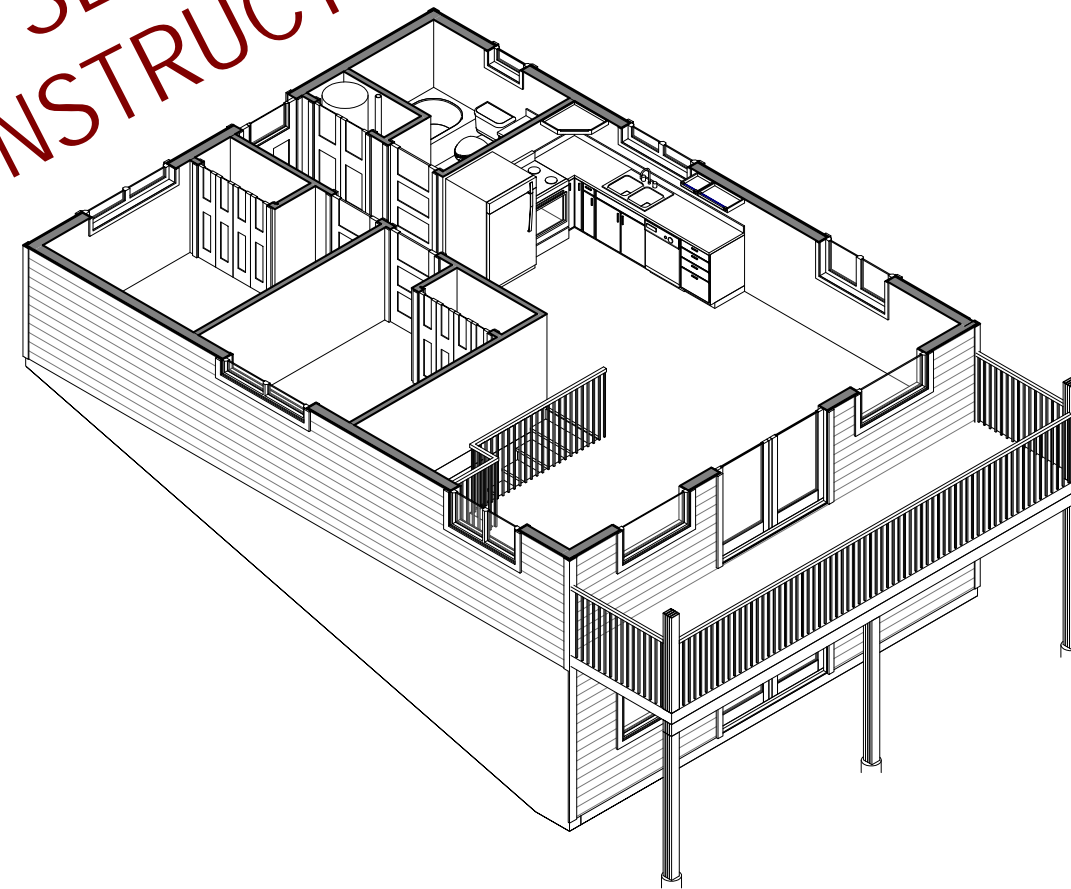


**STUDY SET
NOT FOR CONSTRUCTION**

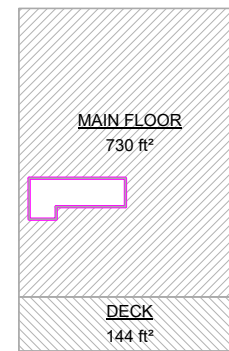


CUSTOMER:
**CABOT CABIN
(WALK-OUT)**

DRAWING TITLE:
STUDY SET


SITE ADDRESS:

DRAWN BY: WH	SHEET: 1 OF 2
SCALE: As indicated	REVISION NO.:
DATE: 07/09/19	1
CORN NUMBER: ~	SUPERCEDES ALL PREVIOUS REVISIONS
WORK ORDER NUMBER:	

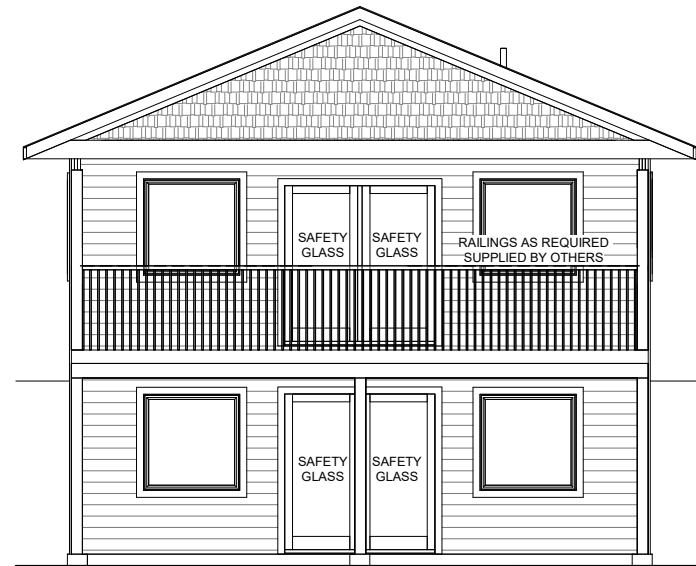


FRONT
1/4" = 1'-0"

** NOTE: SHOWN WITH OPTIONAL FINISHES **

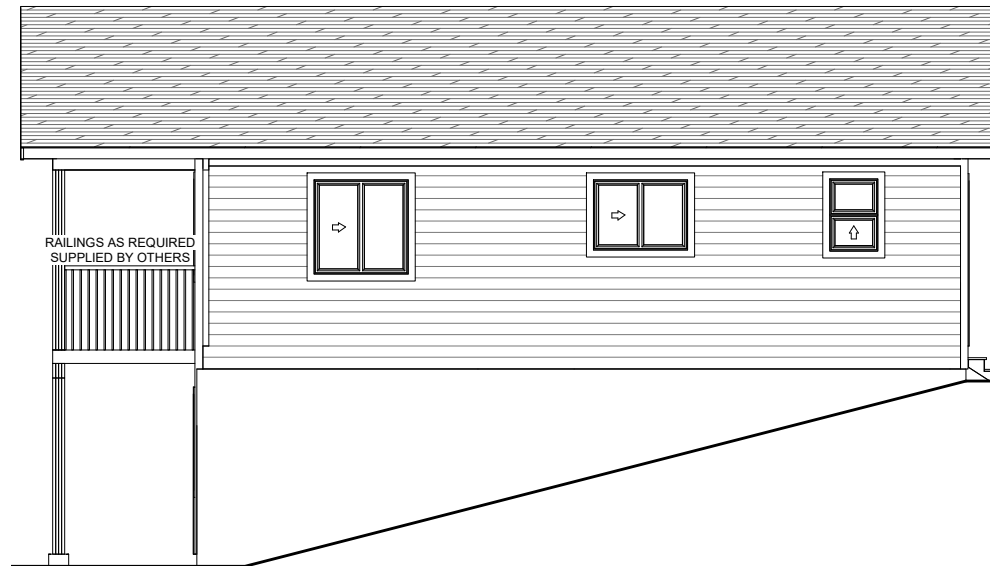


RIGHT
1/4" = 1'-0"

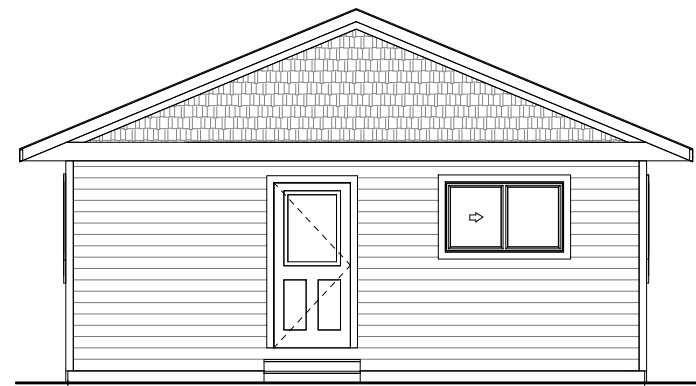


REAR
1/4" = 1'-0"

STAIRS NOT INCLUDED

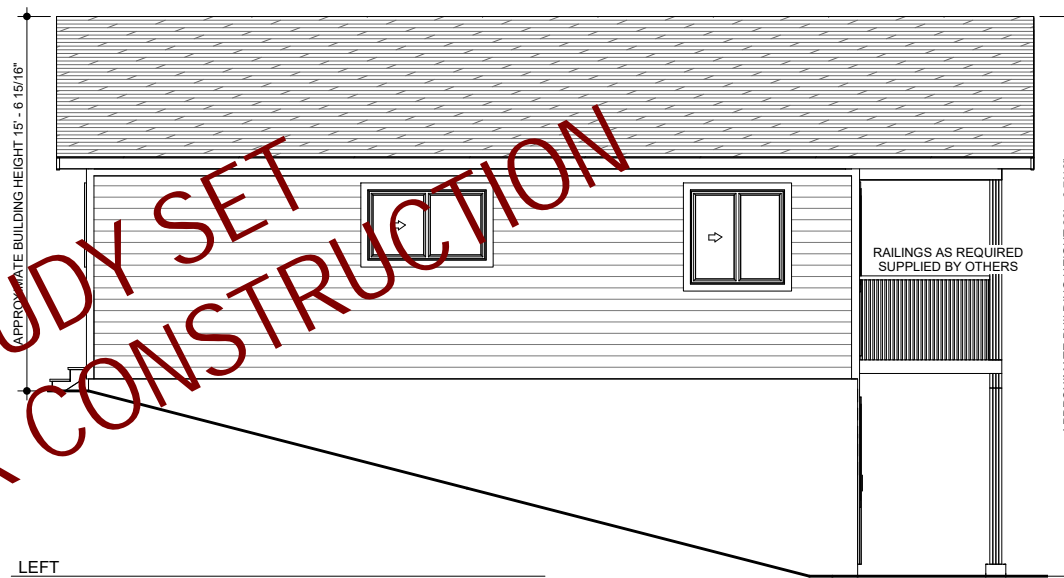


LEFT
1/4" = 1'-0"

**STUDY SET
NOT FOR CONSTRUCTION**

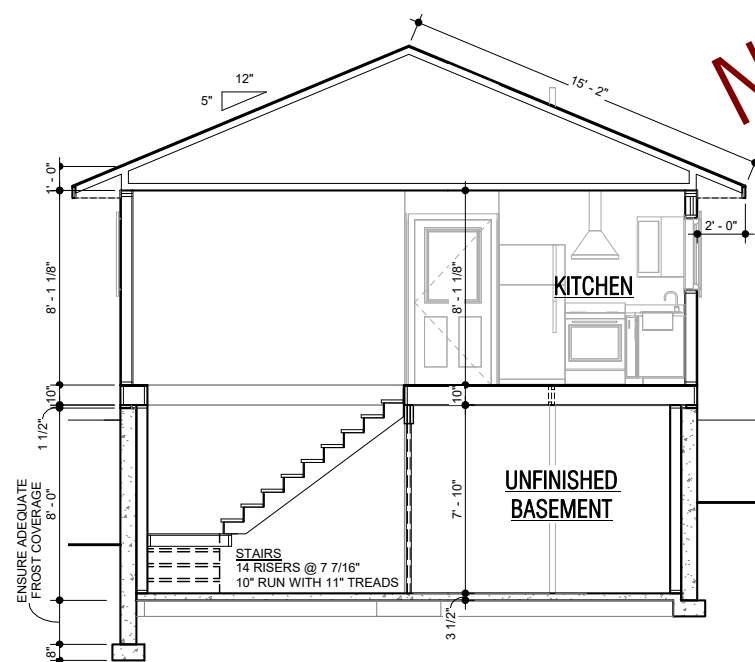

CROSS SECTION
1/4" = 1'-0"

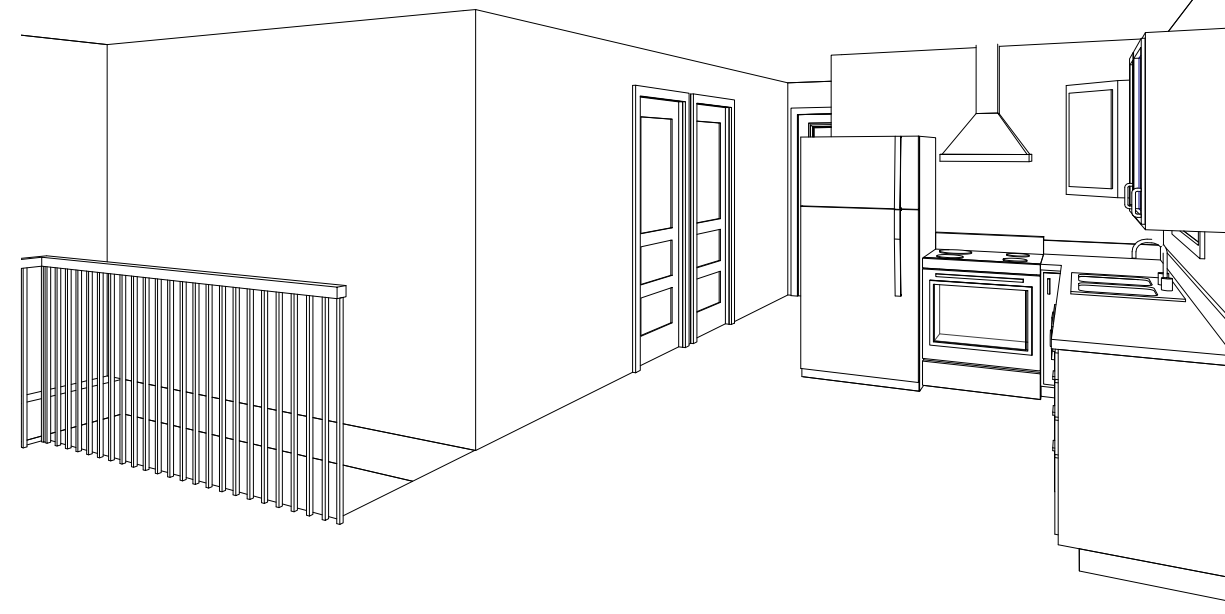

CUSTOMER:
**CABOT CABIN
(WALK-OUT)**

DRAWING TITLE:
STUDY SET

SITE ADDRESS:

DRAWN BY: WH	SHEET: 2 OF 2
SCALE: 1/4" = 1'-0"	REVISION NO.:
DATE: 07/09/19	1
CORN NUMBER: ~	SUPERCEDES ALL PREVIOUS REVISIONS
WORK ORDER NUMBER:	