


**MAIN FLOOR**  
560 ft<sup>2</sup>  
**COVERED DECK**  
120 ft<sup>2</sup>



STUDY SET - MAIN  
1/4" = 1'-0"

STUDY SET  
NOT FOR CONSTRUCTION

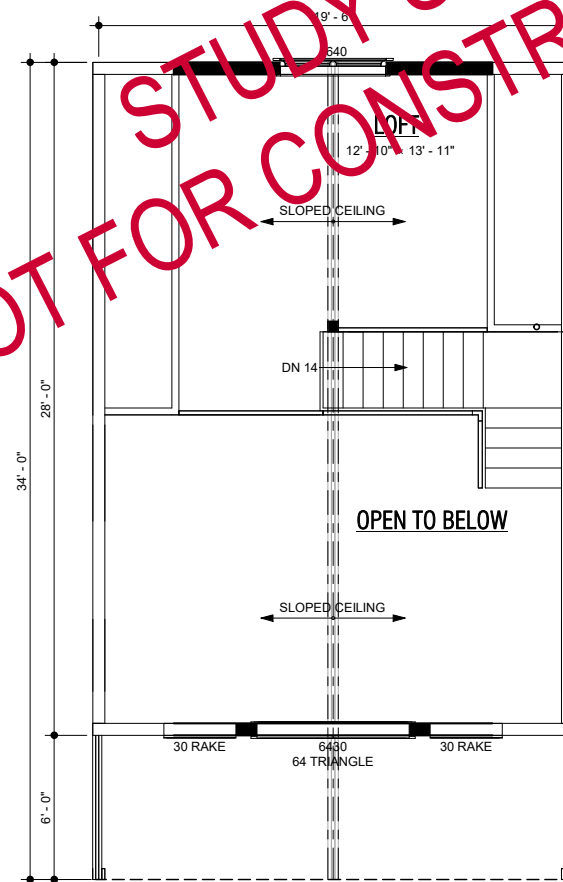

**LOFT**  
172 ft<sup>2</sup>

STUDY SET - LOFT  
1/4" = 1'-0"

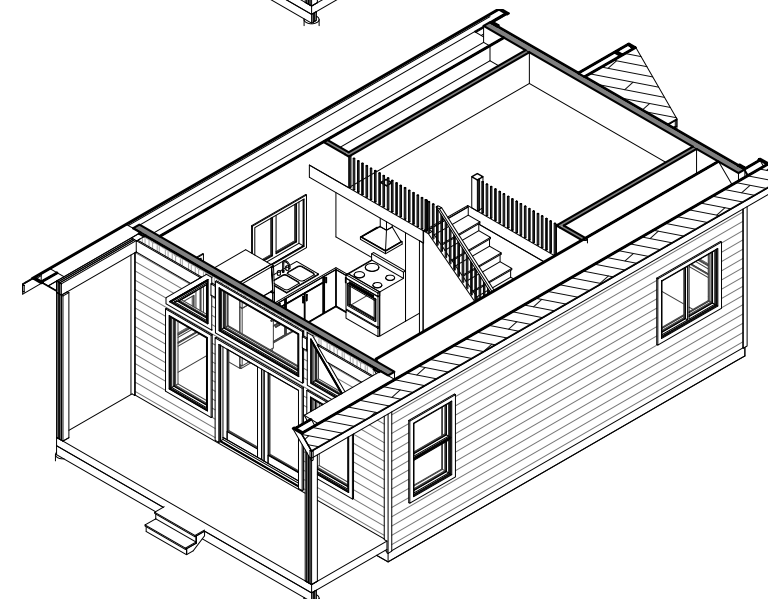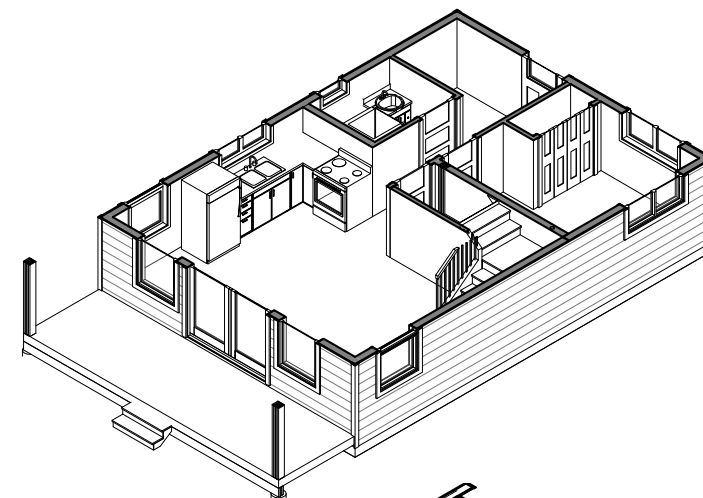

CUSTOMER:  
**THE CALEDONIA**

DRAWING TITLE:  
**STUDY SET**

SITE ADDRESS:


|                        |                                   |
|------------------------|-----------------------------------|
| DRAWN BY:<br>WH        | SHEET:<br>1 OF 2                  |
| SCALE:<br>As indicated | REVISION NO.:                     |
| DATE:<br>11/29/21      | <b>2</b>                          |
| WORK ORDER NUMBER:     | SUPERCEDES ALL PREVIOUS REVISIONS |



FRONT  
1/4" = 1'-0"



RIGHT  
1/4" = 1'-0"

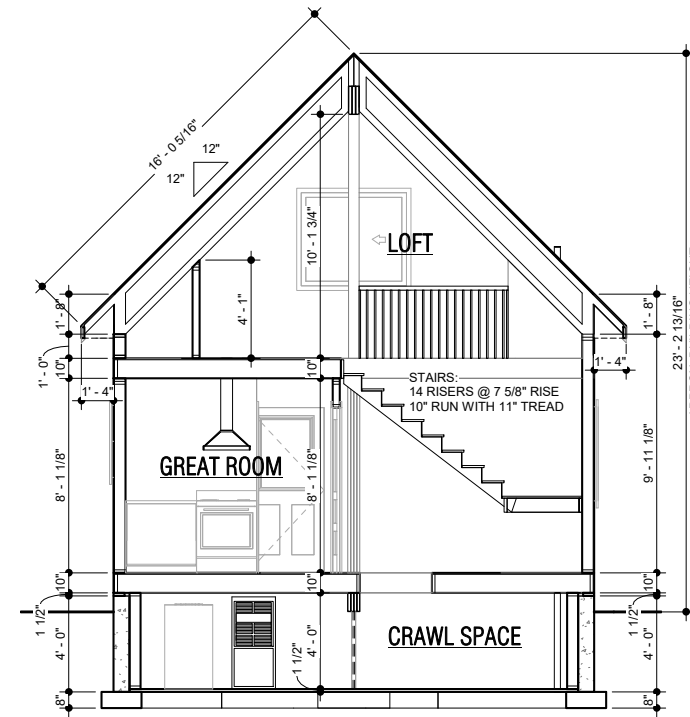

A CROSS SECTION  
2 1/4" = 1'-0"

\*\*NOTE: SHOWN WITH OPTIONAL FINISHES\*\*



REAR  
1/4" = 1'-0"



LEFT  
1/4" = 1'-0"

**STUDY SET  
NOT FOR CONSTRUCTION**



CUSTOMER:  
**THE CALEDONIA**

DRAWING TITLE:  
**STUDY SET**

SITE ADDRESS:  
~

|                        |                                   |
|------------------------|-----------------------------------|
| DRAWN BY:<br>WH        | SHEET:<br>2 OF 2                  |
| SCALE:<br>1/4" = 1'-0" | REVISION NO.:                     |
| DATE:<br>11/29/21      | <b>2</b>                          |
| CORN NUMBER:<br>~      | SUPERCEDES ALL PREVIOUS REVISIONS |
| WORK ORDER NUMBER:     |                                   |