
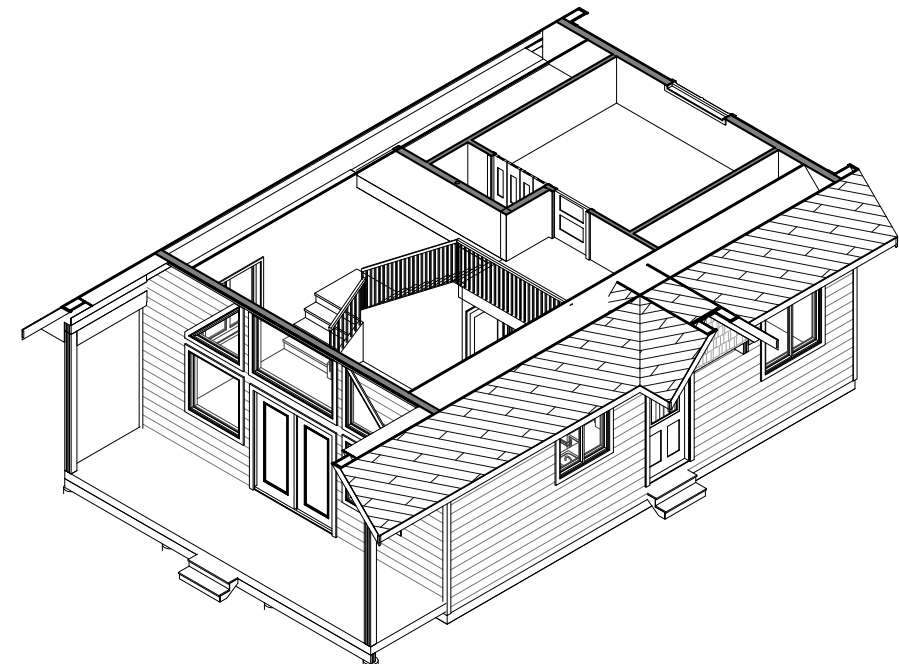
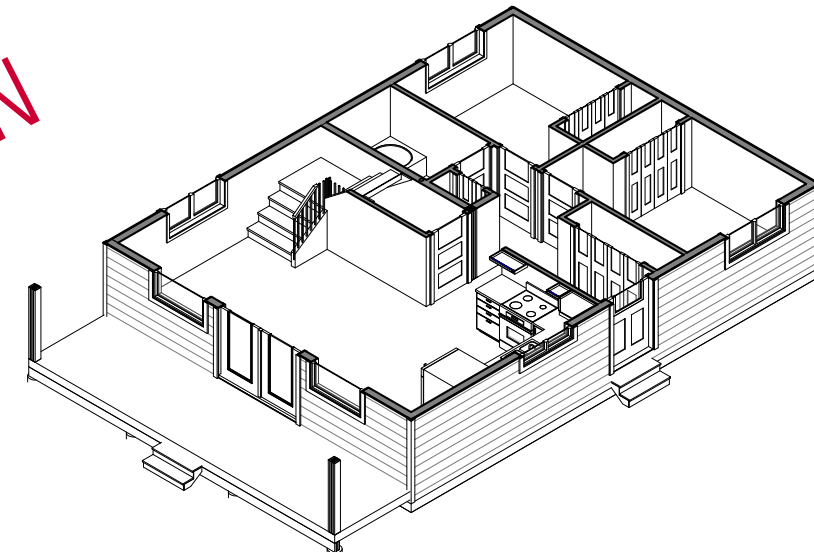


NOT FOR CONSTRUCTION
STUDY SET

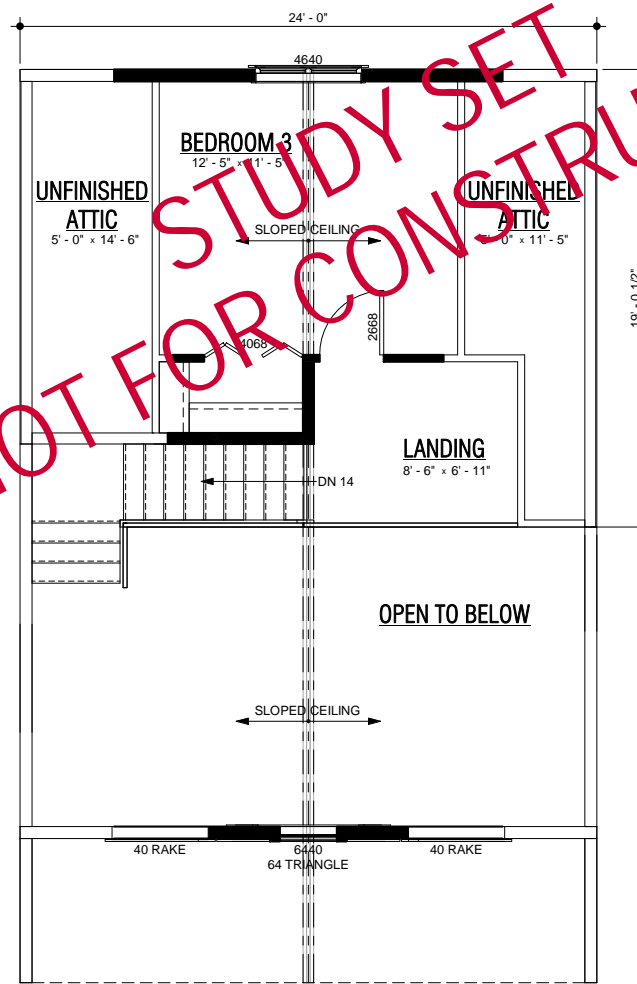

CUSTOMER:
THE HUDSON

DRAWING TITLE:
STUDY SET


SITE ADDRESS:

DRAWN BY: WH	SHEET: 1 OF 2
SCALE: As indicated	REVISION NO.:
DATE: 11/02/20	3
COMM NUMBER: -	SUPERSEDES ALL PREVIOUS REVISIONS
WORK ORDER NUMBER:	




STAIRS NOT INCLUDED (TYP.)

FRONT
1/4" = 1'-0"

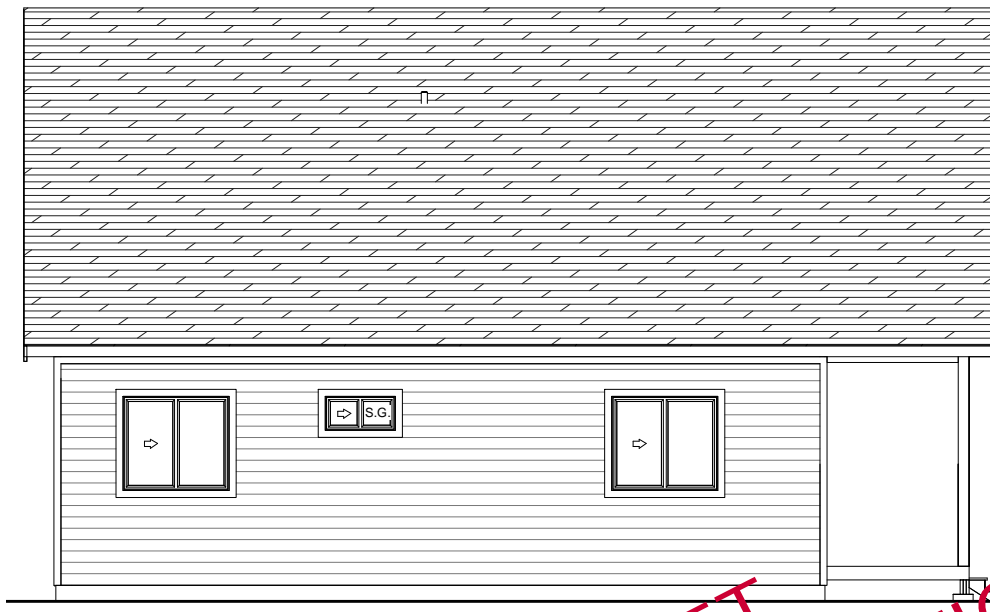


LEFT
1/4" = 1'-0"

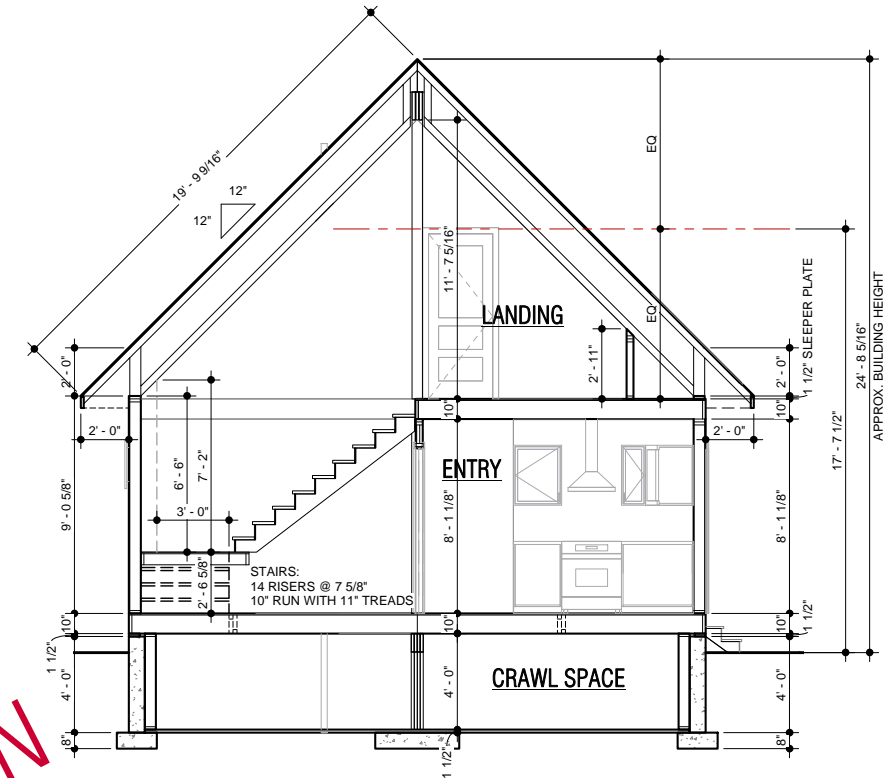

CROSS SECTION
1/4" = 1'-0"

**** NOTE: SHOWN WITH OPTIONAL FINISHES ****

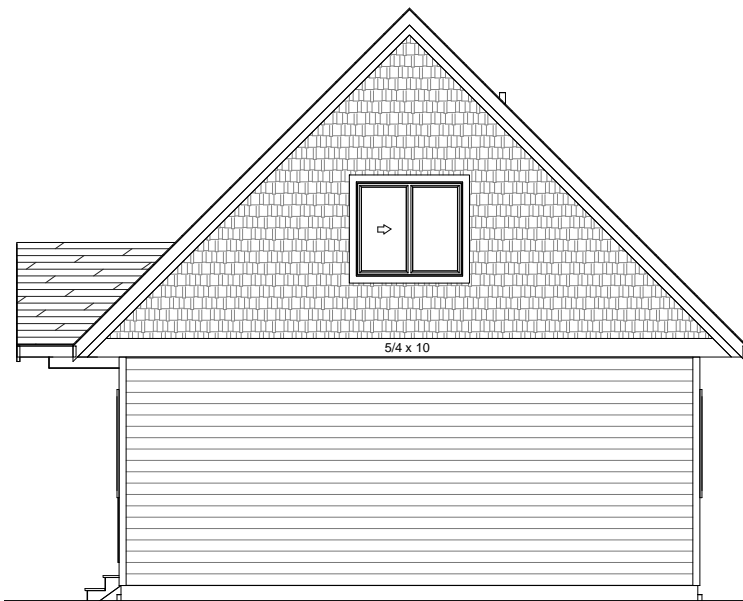

REAR
1/4" = 1'-0"



RIGHT
1/4" = 1'-0"



STUDY SET
NOT FOR CONSTRUCTION

CUSTOMER:
THE HUDSON

DRAWING TITLE:
STUDY SET

SITE ADDRESS:

DRAWN BY: WH	SHEET: 2 OF 2
SCALE: 1/4" = 1'-0"	REVISION NO.:
DATE: 11/02/20	3
COMM NUMBER:	<small>SUPersedes ALL PREVIOUS REVISIONS</small>
WORK ORDER NUMBER:	