
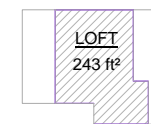


STUDY SET
NOT FOR CONSTRUCTION

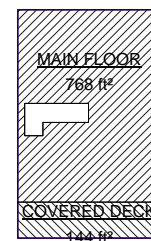

590A Tomlin Road
Prince George, BC
V2K 4L4
Canada
Toll Free: 1.888.296.8059
wintonhomes.ca

COPYRIGHT © 2019. NO PERSON MAY COPY OR ALTER THIS PLAN IN WHOLE OR IN PART WITHOUT THE WRITTEN PERMISSION OF WINTON HOMES & COTTAGES. WRITTEN DIMENSIONS SHALL HAVE PRECEDENCE OVER SCALED DIMENSIONS.

CUSTOMER:
**THE HUDSON
(WALK-OUT)**

DRAWING TITLE:
STUDY SET


SITE ADDRESS:

DRAWN BY: WH	SHEET: 1 OF 3
SCALE: As indicated	REVISION NO.:
DATE: 08/27/20	2
COMM NUMBER:	SUPERCESSES ALL PREVIOUS REVISIONS
WORK ORDER NUMBER:	



FRONT
1/4" = 1'-0"


**** NOTE: SHOWN WITH OPTIONAL FINISHES ****

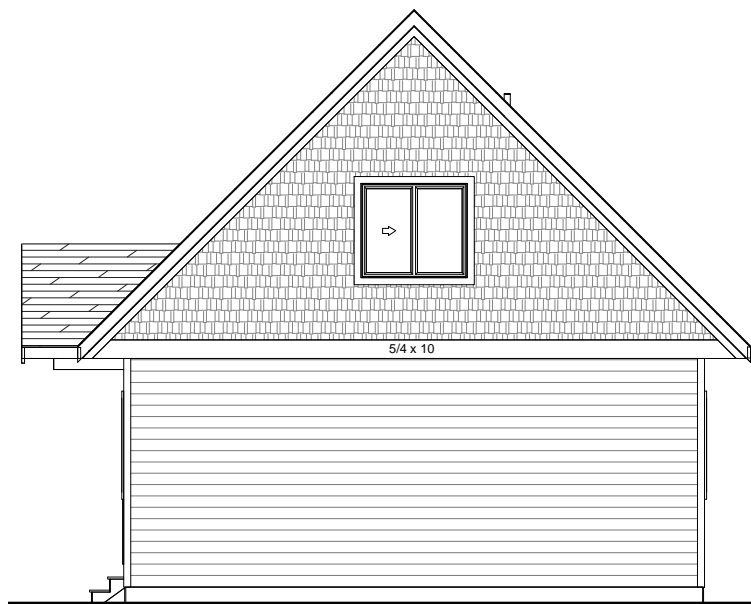

REAR
1/4" = 1'-0"



RIGHT
1/4" = 1'-0"

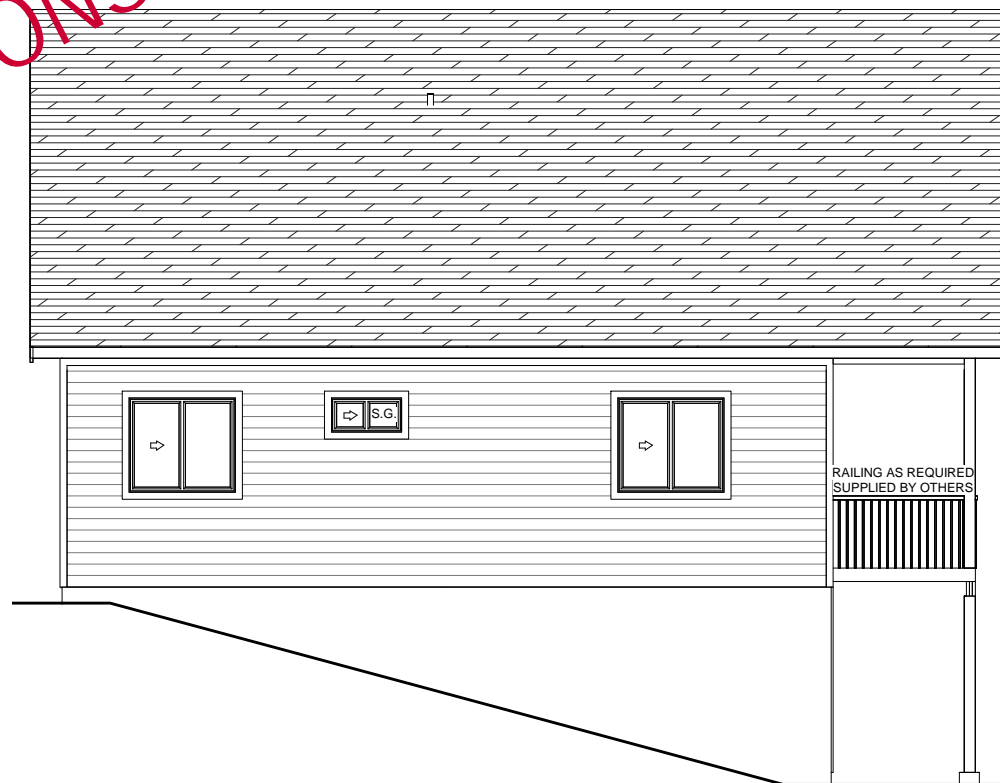

LEFT
1/4" = 1'-0"

**STUDY SET
NOT FOR CONSTRUCTION**



590A Tomlin Road
Prince George, BC
V2K 4L4
Canada
Toll Free: 1.888.296.8059
wintonhomes.ca


COPYRIGHT © 2019. NO PERSON MAY COPY OR ALTER THIS PLAN IN WHOLE OR IN PART WITHOUT THE WRITTEN PERMISSION OF WINTON HOMES & COTTAGES. WRITTEN DIMENSIONS SHALL HAVE PRECEDENCE OVER SCALED DIMENSIONS.

CUSTOMER:
**THE HUDSON
(WALK-OUT)**


DRAWING TITLE:
STUDY SET

SITE ADDRESS:




DRAWN BY: WH	SHEET: 2 OF 3
SCALE: 1/4" = 1'-0"	REVISION NO.:
DATE: 08/27/20	2
COMM NUMBER: ~	SUPERSEDES ALL PREVIOUS REVISIONS
WORK ORDER NUMBER:	

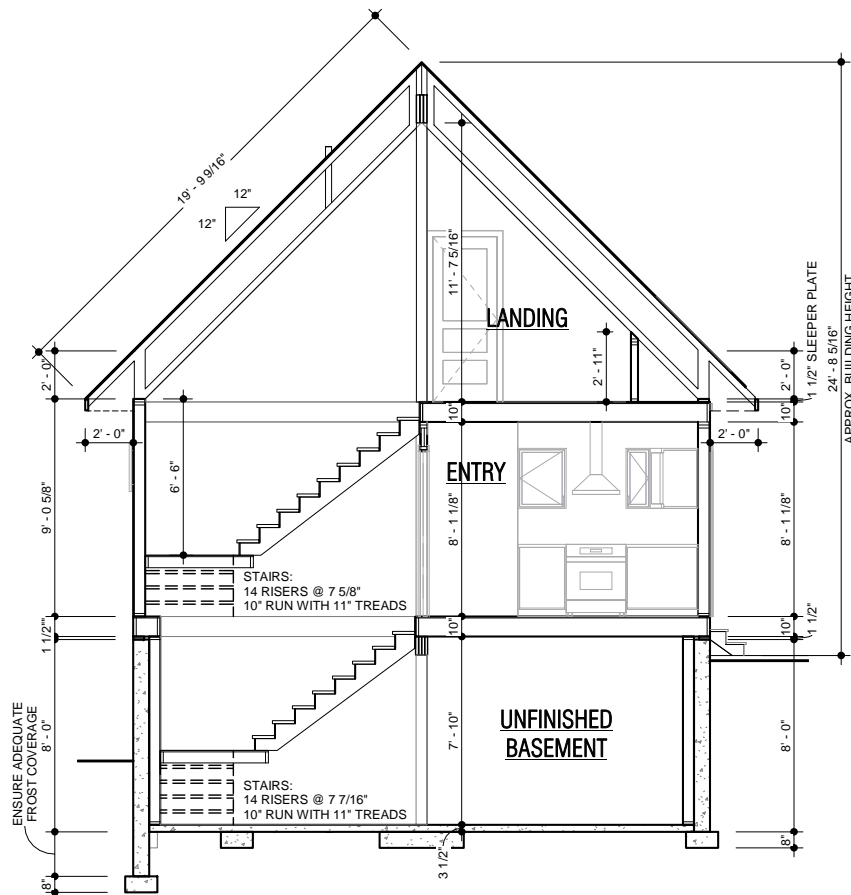

CROSS SECTION
1/4" = 1'-0"

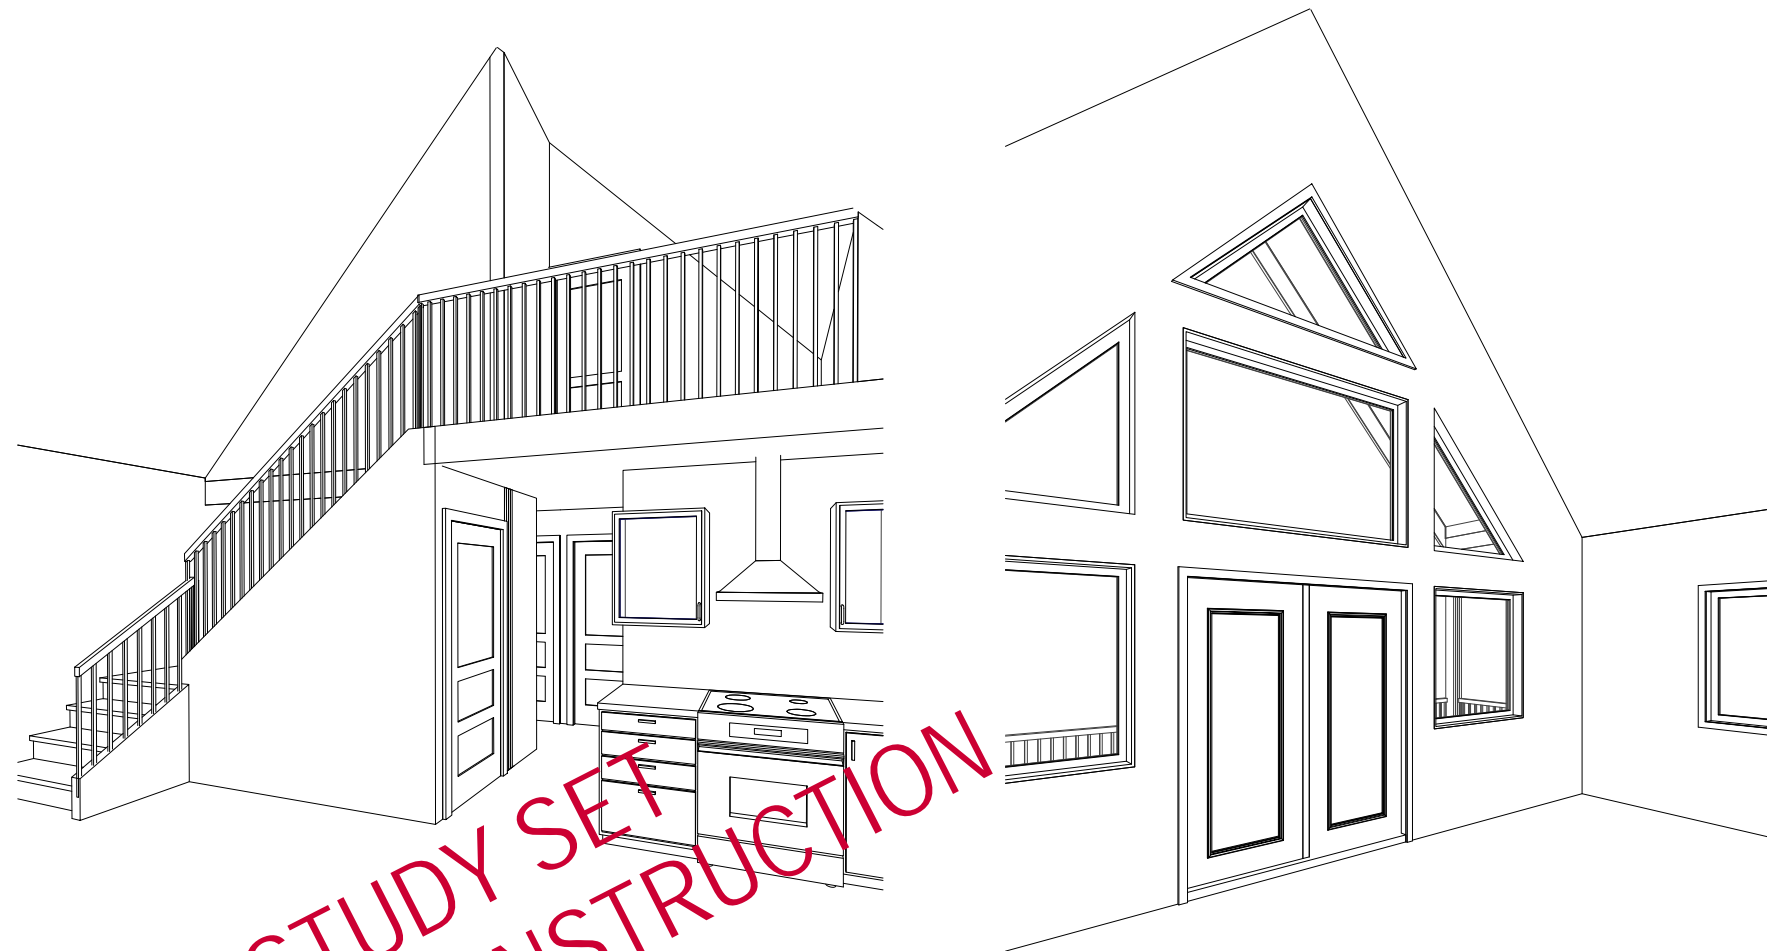

**STUDY SET
NOT FOR CONSTRUCTION**

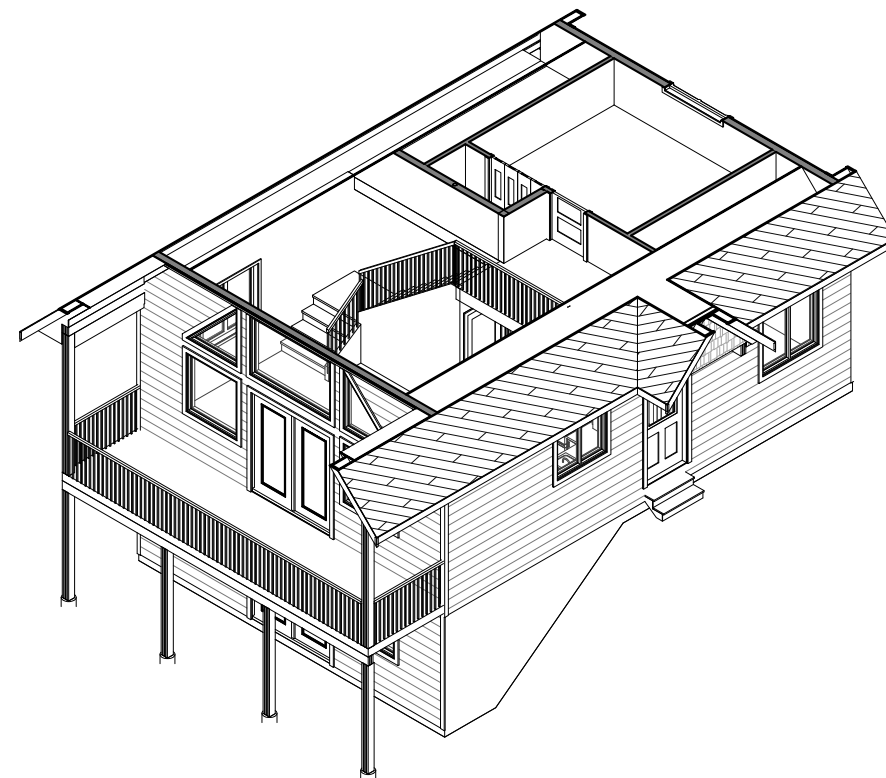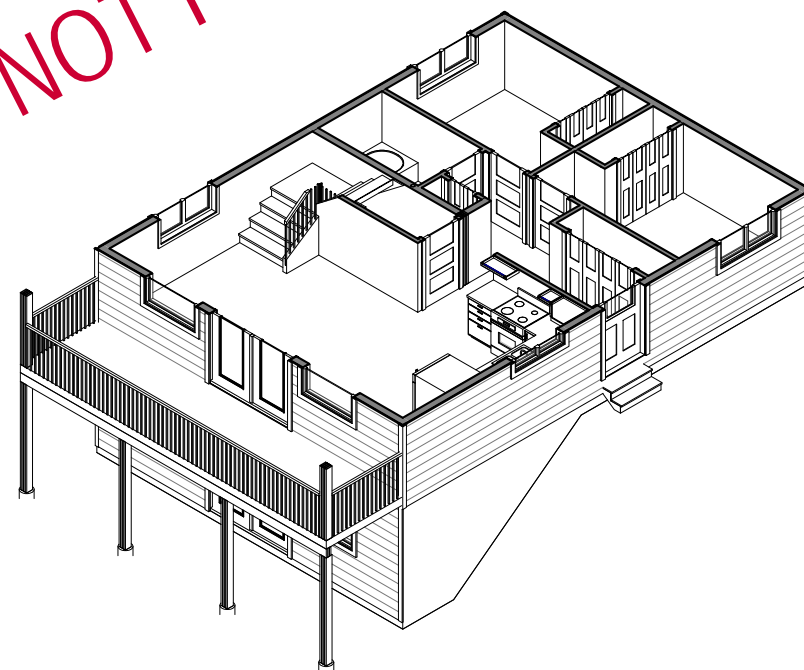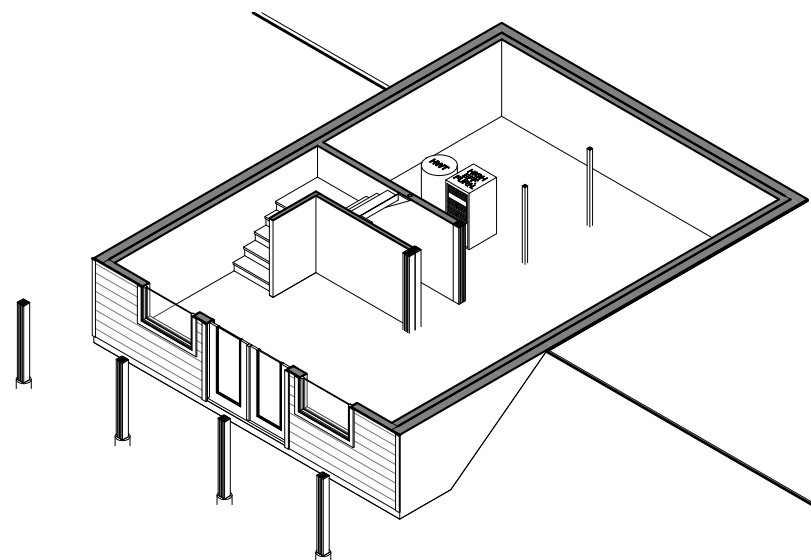

CUSTOMER:
**THE HUDSON
(WALK-OUT)**

DRAWING TITLE:
STUDY SET

SITE ADDRESS:

DRAWN BY: WH	SHEET: 3 OF 3
SCALE: 1/4" = 1'-0"	REVISION NO.:
DATE: 08/27/20	2
COMM NUMBER: -	SUPERCESSES ALL PREVIOUS REVISIONS
WORK ORDER NUMBER:	