
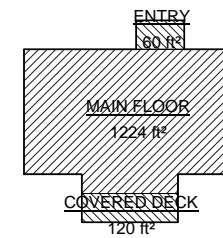


STUDY SET
NOT FOR CONSTRUCTION

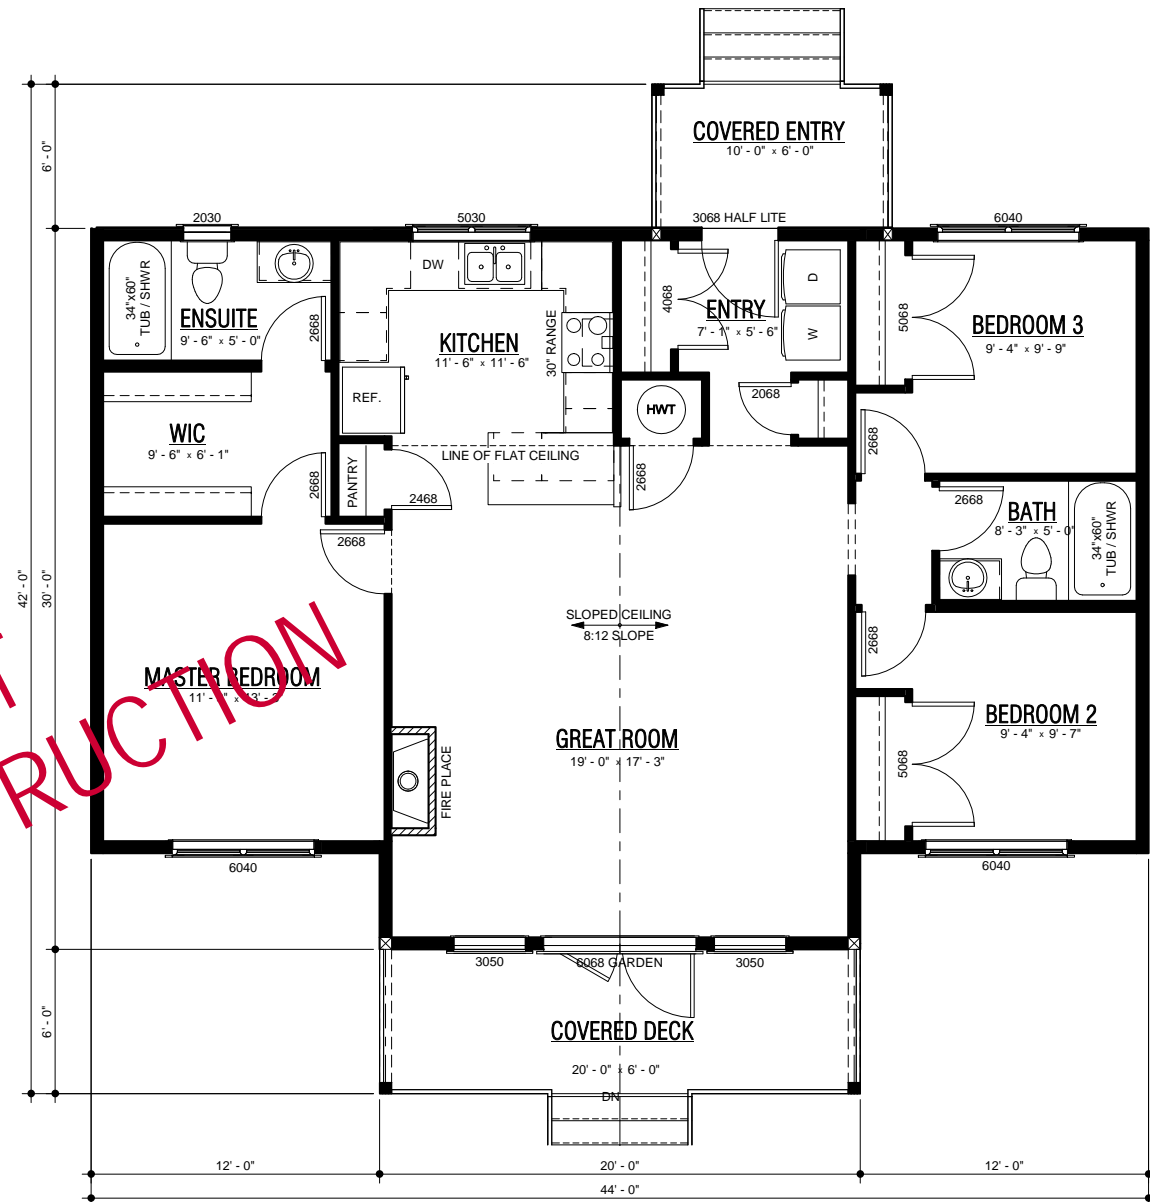

CUSTOMER:
TABOR (PIER I-JOIST)

DRAWING TITLE:
STUDY SET


SITE ADDRESS:

DRAWN BY: WH	SHEET: 1 OF 2
SCALE: As indicated	REVISION NO.:
DATE: 05/29/20	1
COMM NUMBER:	SUPERSEDES ALL PREVIOUS REVISIONS
WORK ORDER NUMBER:	



FRONT
1/4" = 1'-0"

STAIRS NOT INCLUDED (TYP.)

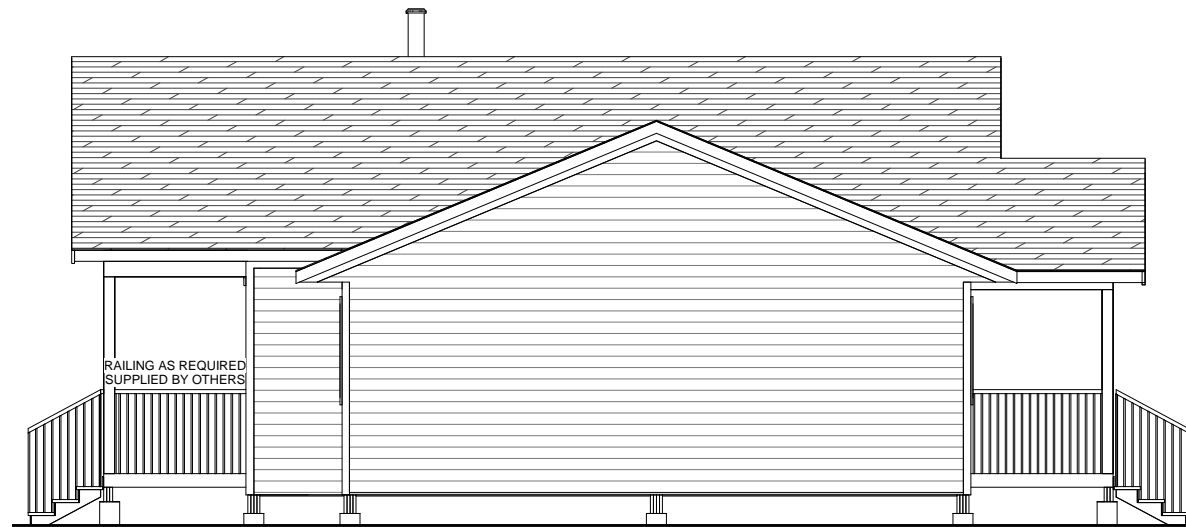


RIGHT
1/4" = 1'-0"

RAILING AS REQUIRED
SUPPLIED BY OTHERS

**** NOTE: SHOWN WITH OPTIONAL FINISHES ****




REAR
1/4" = 1'-0"

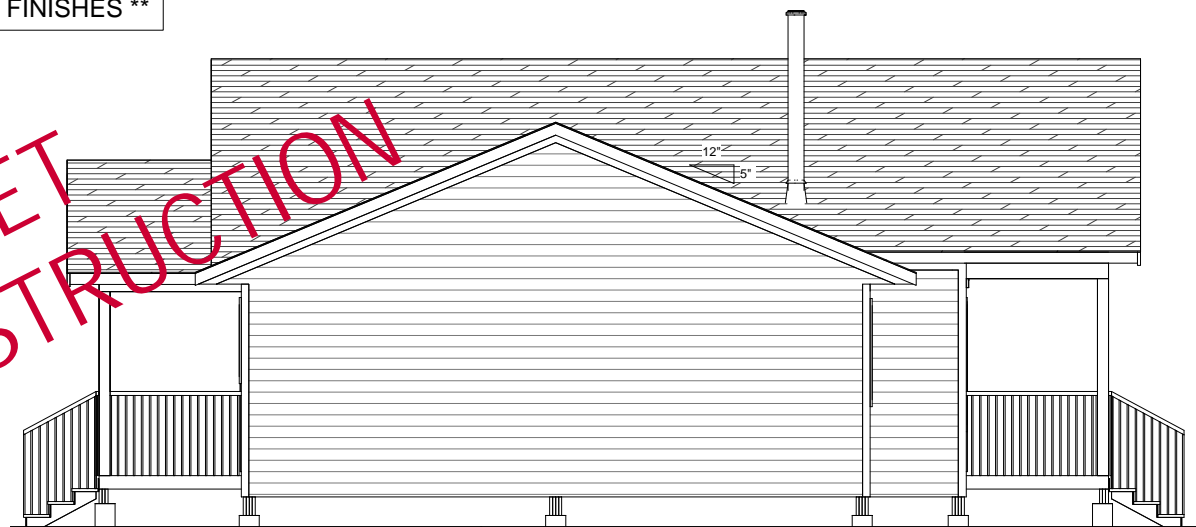


LEFT
1/4" = 1'-0"

**STUDY SET
NOT FOR CONSTRUCTION**

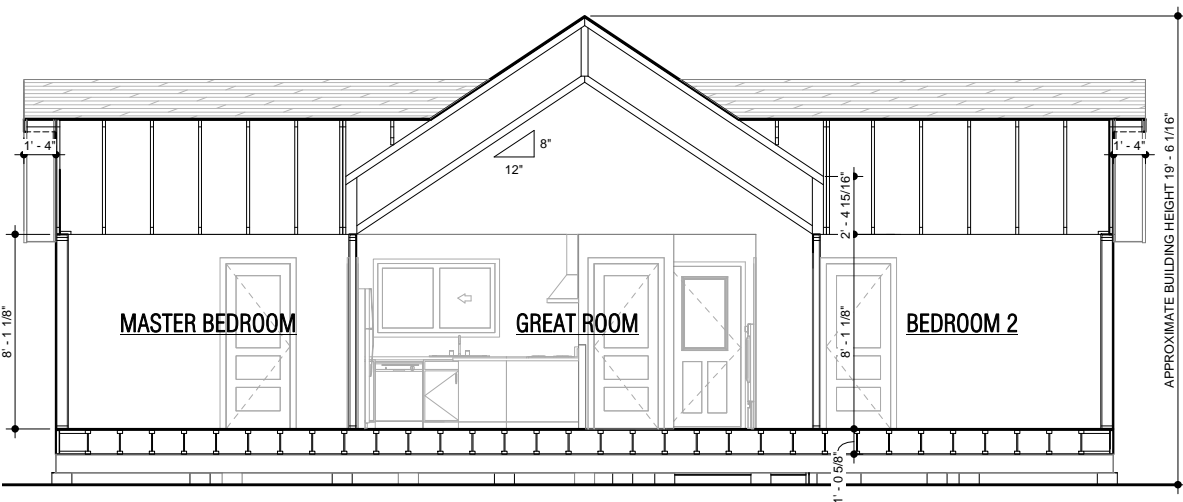

CROSS SECTION
1/4" = 1'-0"

APPROXIMATE BUILDING HEIGHT 19' - 6 1/16"

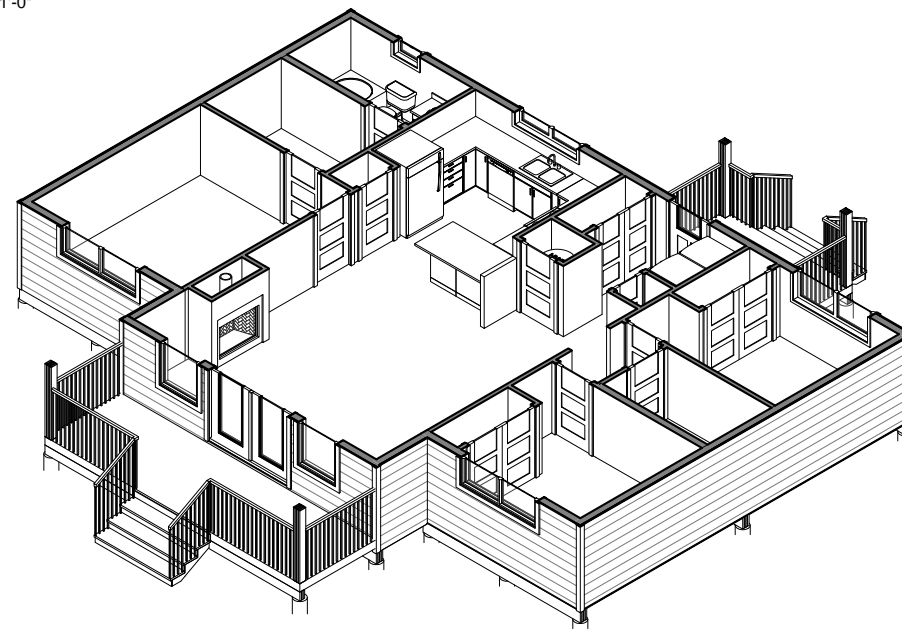

CUSTOMER:
**TABOR (PIER
I-JOIST)**

DRAWING TITLE:
STUDY SET

SITE ADDRESS:

DRAWN BY: WH SHEET: 2 OF 2

SCALE: 1/4" = 1'-0" REVISION NO.:

DATE: 05/29/20 1

COMM NUMBER: SUPERSEDES ALL PREVIOUS REVISIONS

WORK ORDER NUMBER: