


STUDY SET
NOT FOR CONSTRUCTION

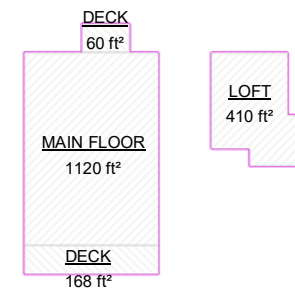

CUSTOMER:
VANCOUVER CABIN

DRAWING TITLE:
STUDY SET

SITE ADDRESS:

DRAWN BY: WH	SHEET: 1 OF 3
SCALE: As indicated	REVISION NO.:
DATE: 10/04/18	2
COMP NUMBER:	SUPERCEDES ALL PREVIOUS REVISIONS
WORK ORDER NUMBER:	



FRONT
1/4" = 1'-0"




RIGHT
1/4" = 1'-0"



REAR
1/4" = 1'-0"

**STUDY SET
NOT FOR CONSTRUCTION**

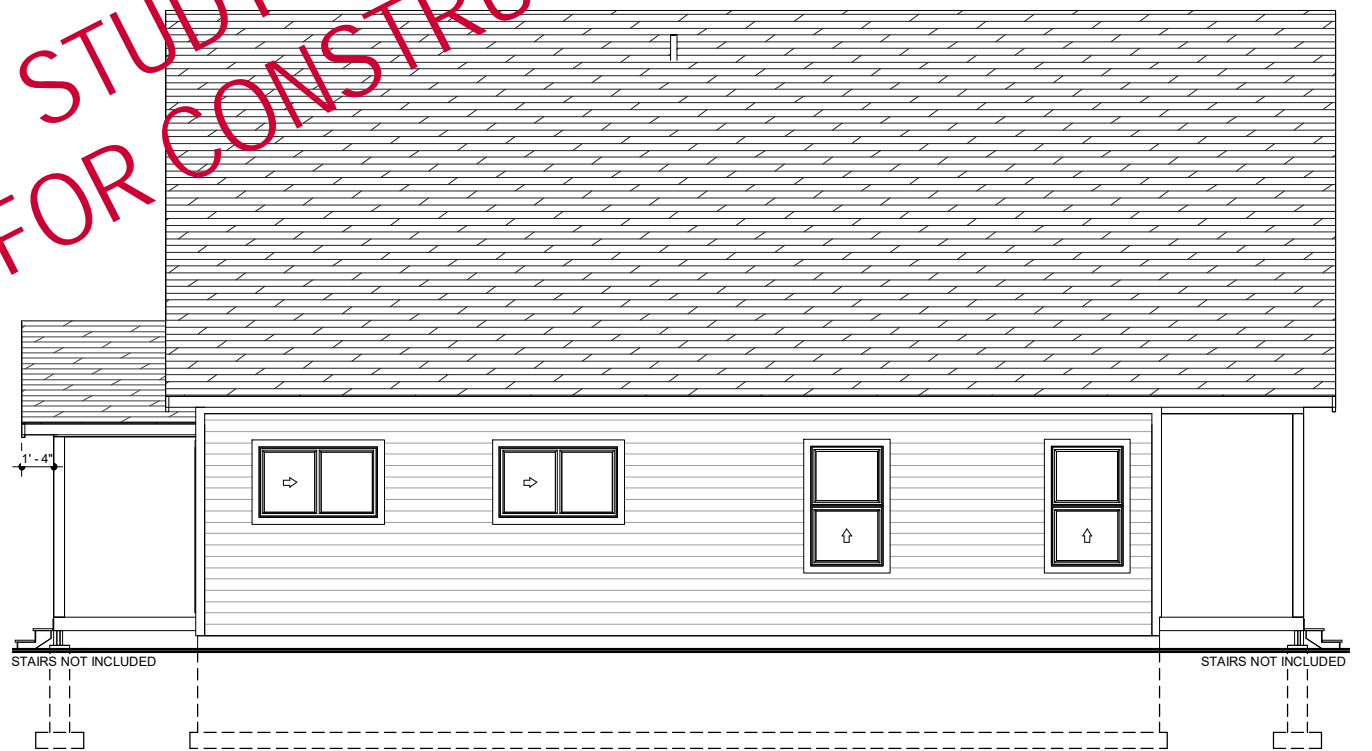


LEFT
1/4" = 1'-0"

CUSTOMER:
VANCOUVER CABIN


DRAWING TITLE:
STUDY SET

SITE ADDRESS:



DRAWN BY: WH	SHEET: 2 OF 3
SCALE: 1/4" = 1'-0"	REVISION NO.:
DATE: 10/04/18	2
COMM NUMBER:	SUPERCEDES ALL PREVIOUS REVISIONS
WORK ORDER NUMBER:	

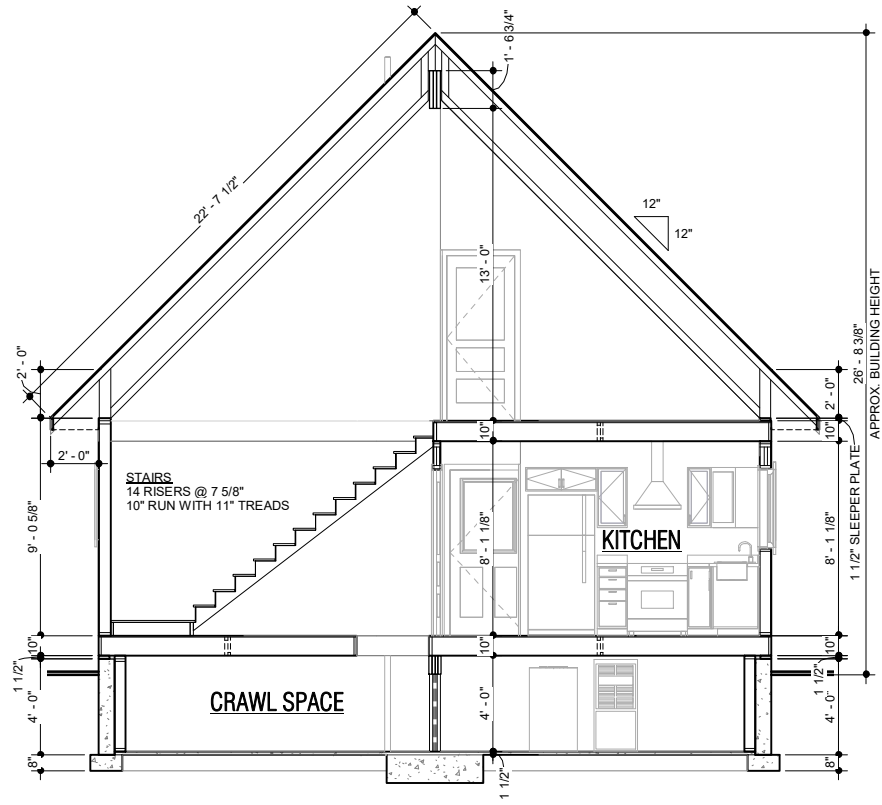

CROSS SECTION
1/4" = 1'-0"

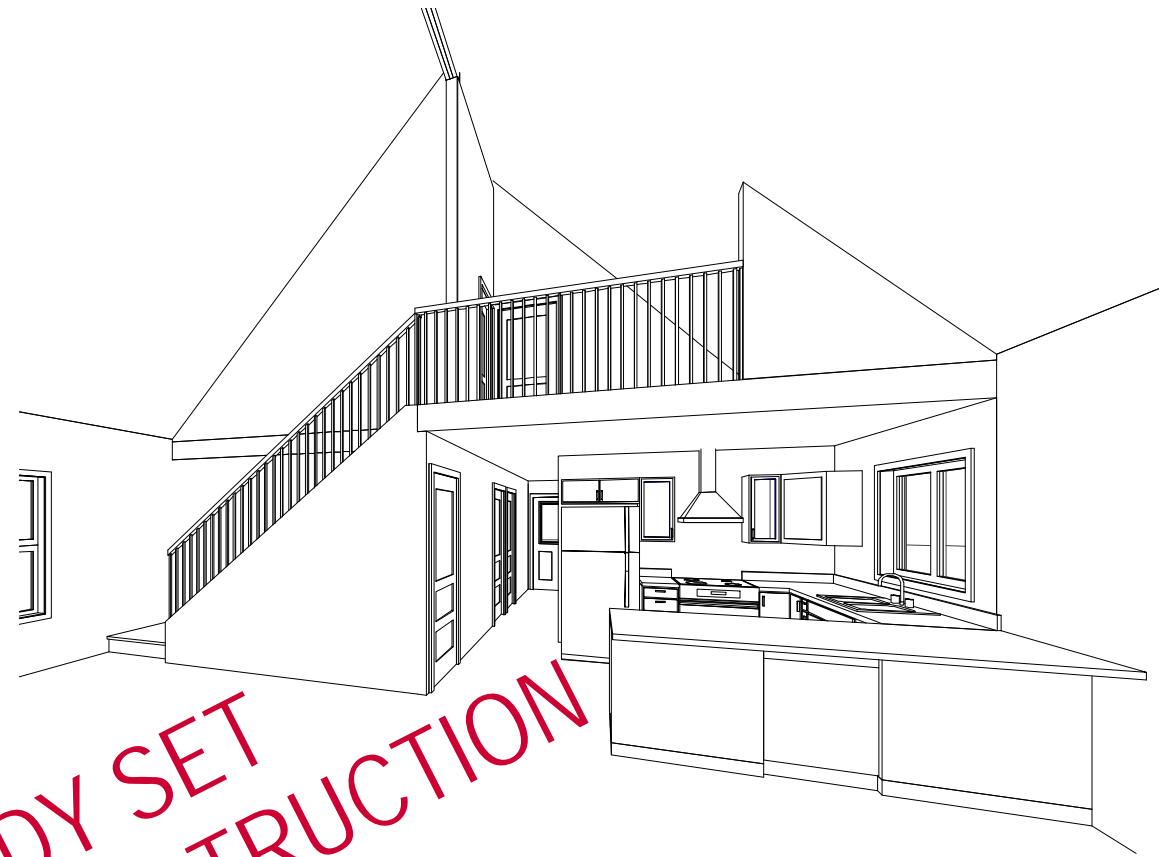

**STUDY SET
NOT FOR CONSTRUCTION**

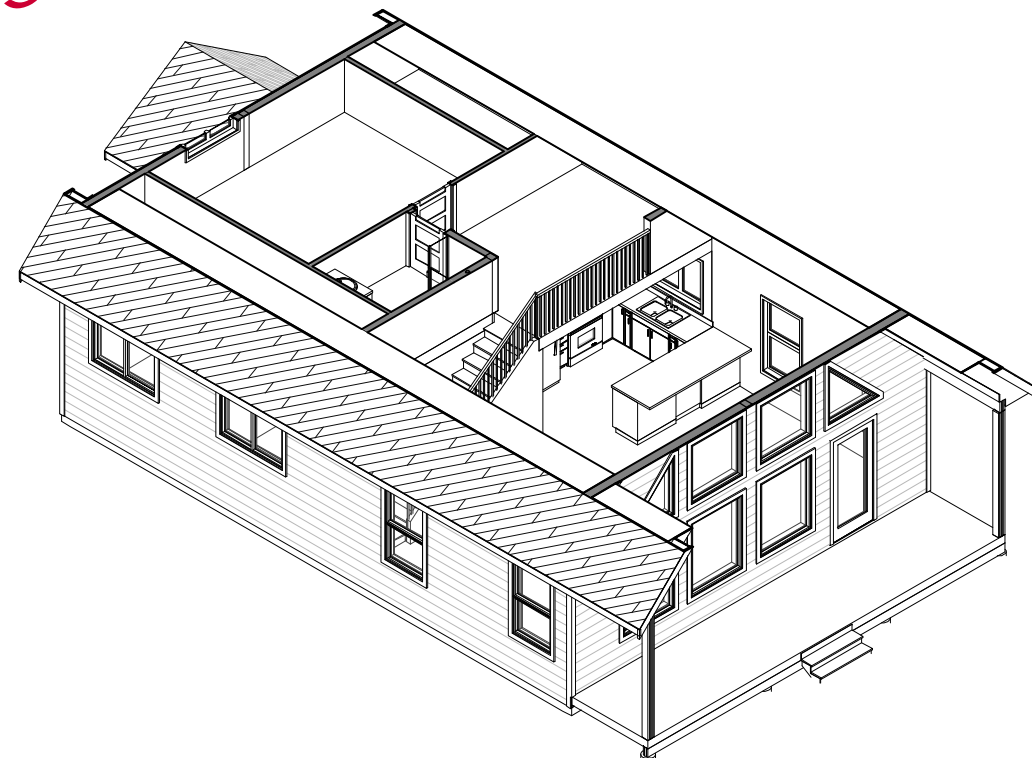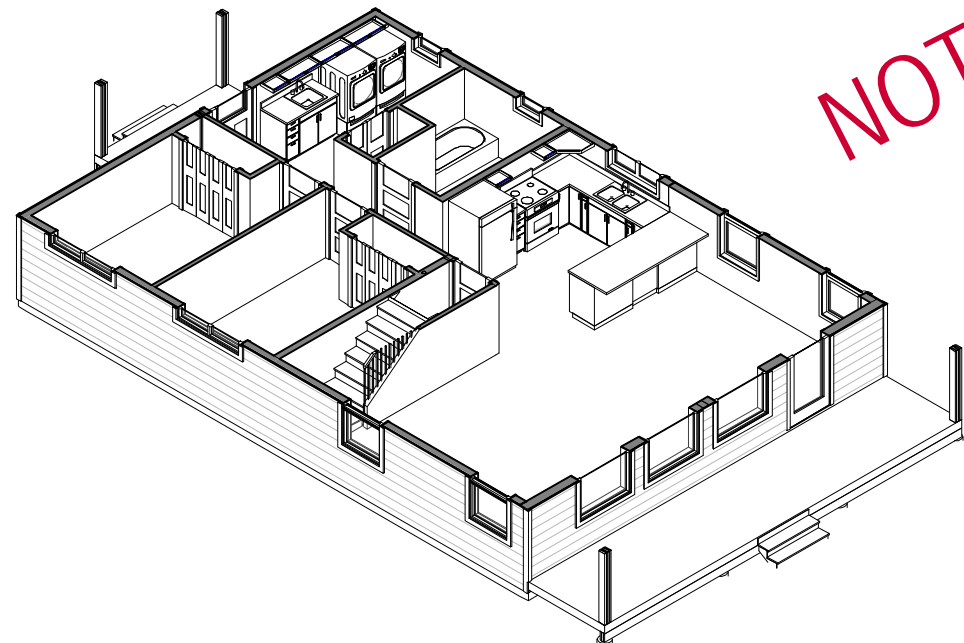

CUSTOMER:
**VANCOUVER
CABIN**

DRAWING TITLE:
STUDY SET

SITE ADDRESS:

DRAWN BY: WH	SHEET: 3 OF 3
SCALE: 1/4" = 1'-0"	REVISION NO.:
DATE: 10/04/18	2
COMM NUMBER:	SUPERCEDES ALL PREVIOUS REVISIONS
WORK ORDER NUMBER:	