

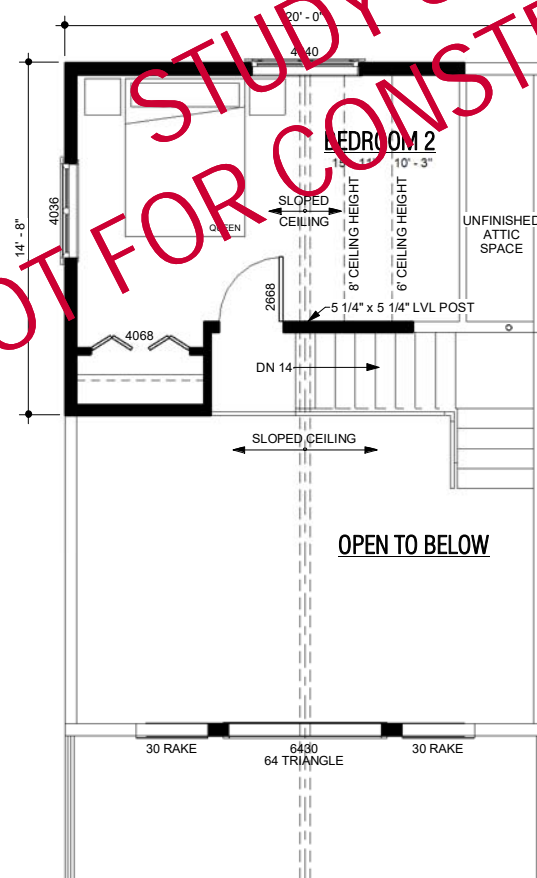


STUDY SET - MAIN
1/4" = 1'-0"

STUDY SET
NOT FOR CONSTRUCTION

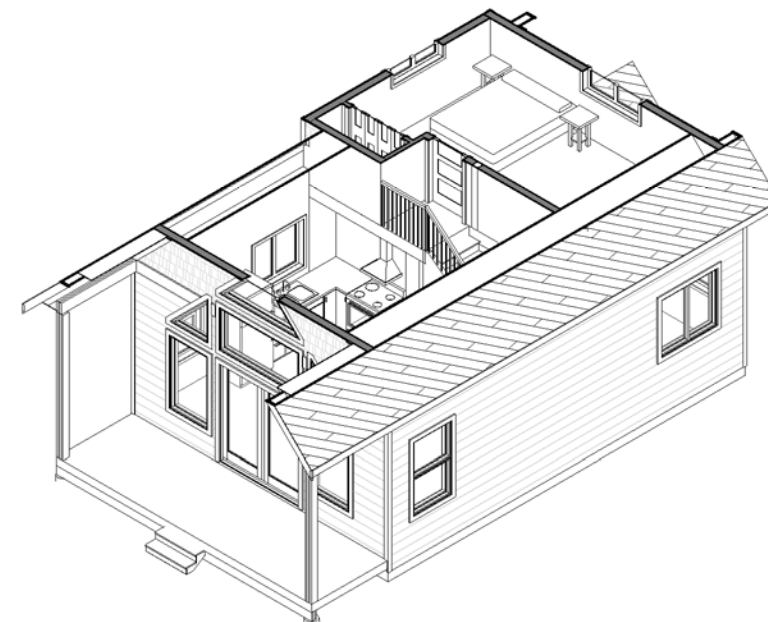

STUDY SET - LOFT
1/4" = 1'-0"

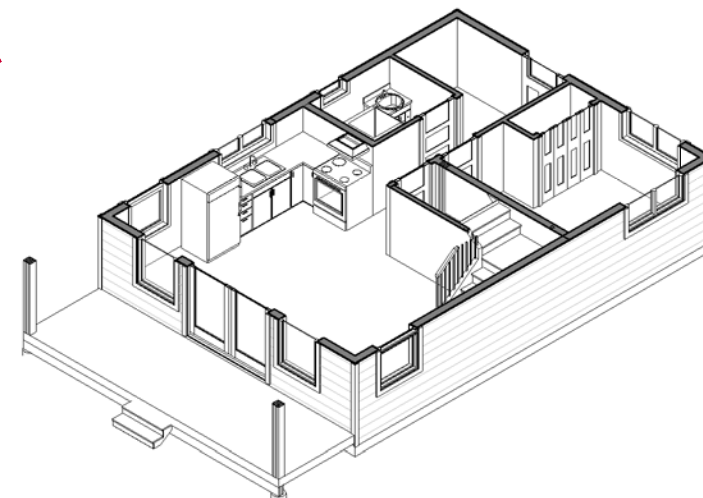


CUSTOMER:
**THE CALEDONIA
OPTION 1**

DRAWING TITLE:
STUDY SET

SITE ADDRESS:
~


DRAWN BY: WH	SHEET: 1 OF 2
SCALE: As indicated	REVISION NO.: 1
DATE: 11/19/18	
CORR NUMBER: ~	SUPersedes ALL PREVIOUS REVISIONS
WORK ORDER NUMBER:	

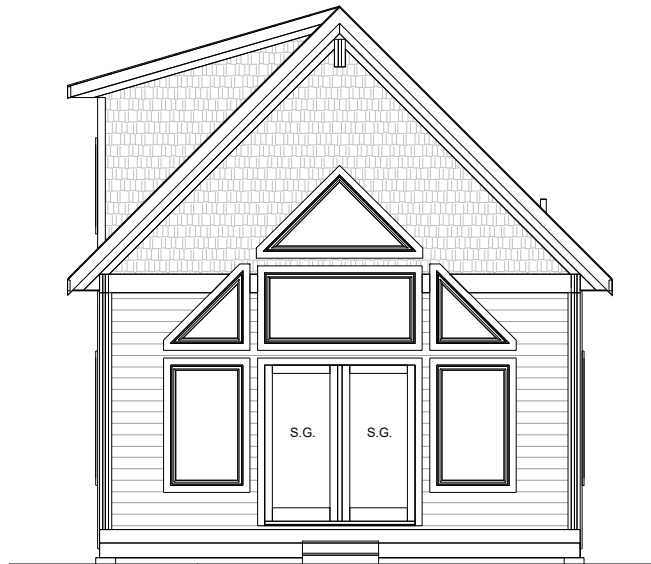

FRONT
1/4" = 1'-0"



RIGHT
1/4" = 1'-0"

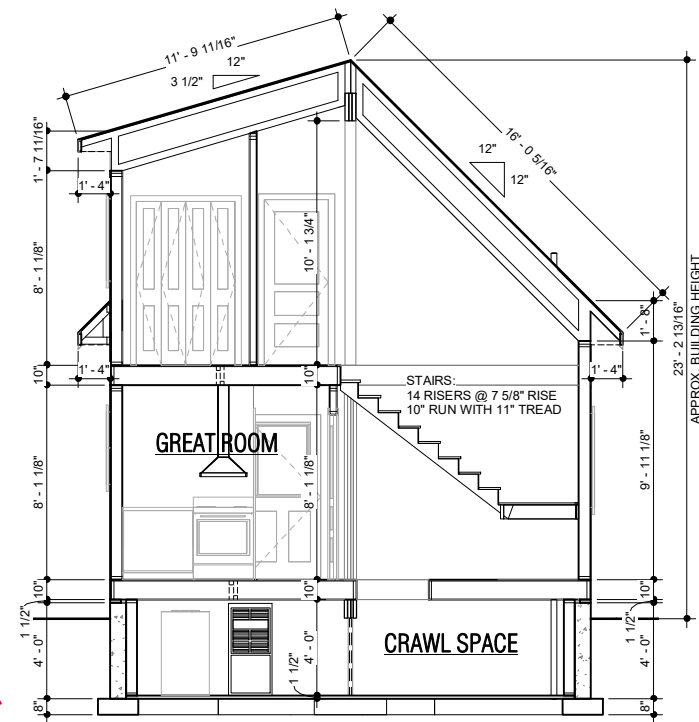

A
2 CROSS SECTION A
1/4" = 1'-0"

NOTE: SHOWN WITH OPTIONAL FINISHES



REAR
1/4" = 1'-0"



LEFT
1/4" = 1'-0"



CUSTOMER:
**THE CALEDONIA
OPTION 1**

DRAWING TITLE:
STUDY SET

SITE ADDRESS:
~

DRAWN BY: WH	SHEET: 2 OF 2
SCALE: 1/4" = 1'-0"	REVISION NO.:
DATE: 11/19/18	1
CORN NUMBER: ~	SUPERCEDES ALL PREVIOUS REVISIONS
WORK ORDER NUMBER:	