


**STUDY SET  
NOT FOR CONSTRUCTION**


\*NOTE: SHOWN WITH OPTIONAL FINISHES\*




FRONT  
1/4" = 1'-0"

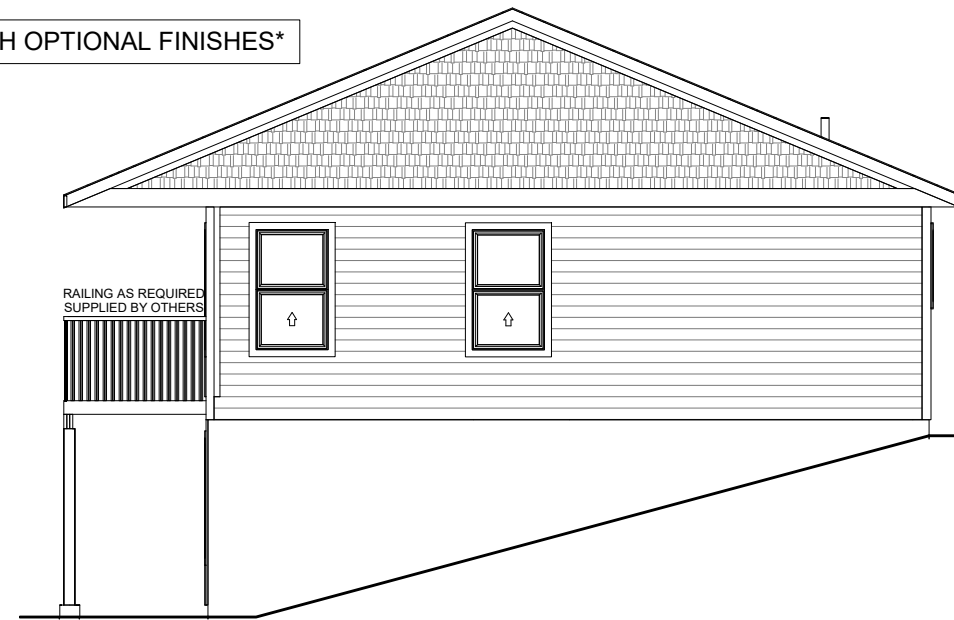

RIGHT  
1/4" = 1'-0"

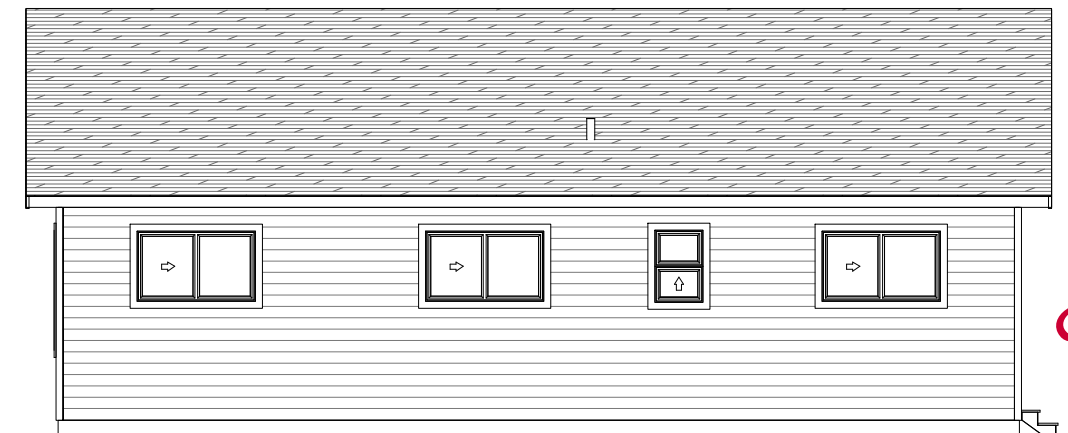


REAR  
1/4" = 1'-0"

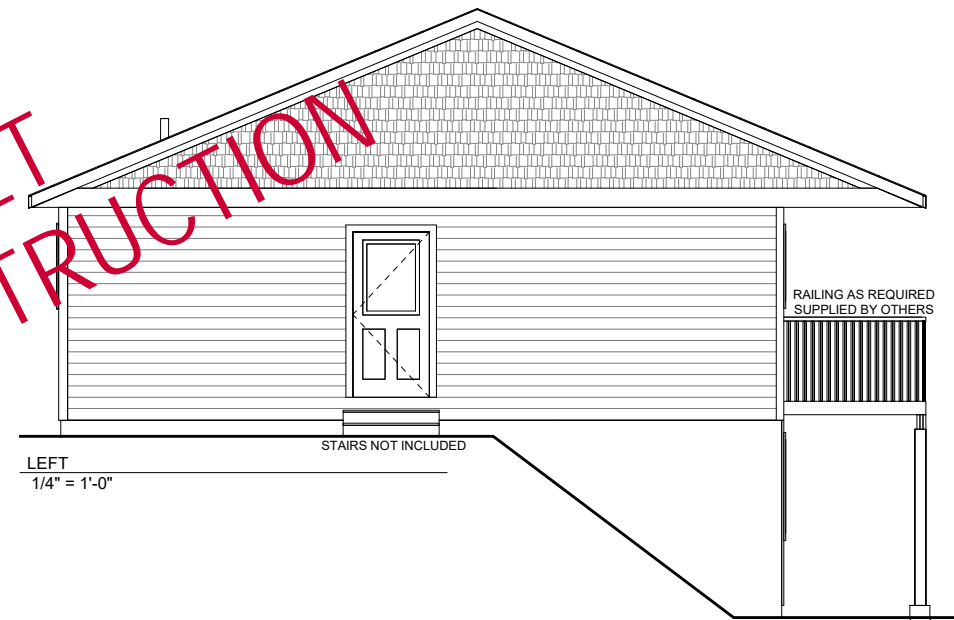


LEFT  
1/4" = 1'-0"

STUDY SET  
NOT FOR CONSTRUCTION

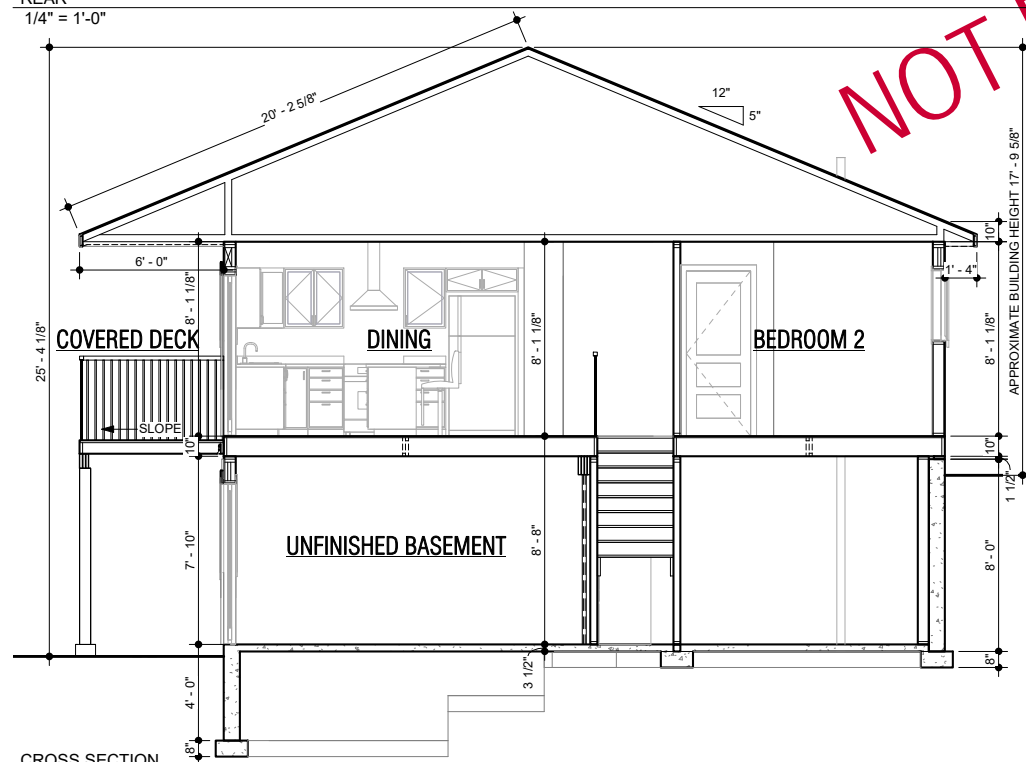

CROSS SECTION  
1/4" = 1'-0"

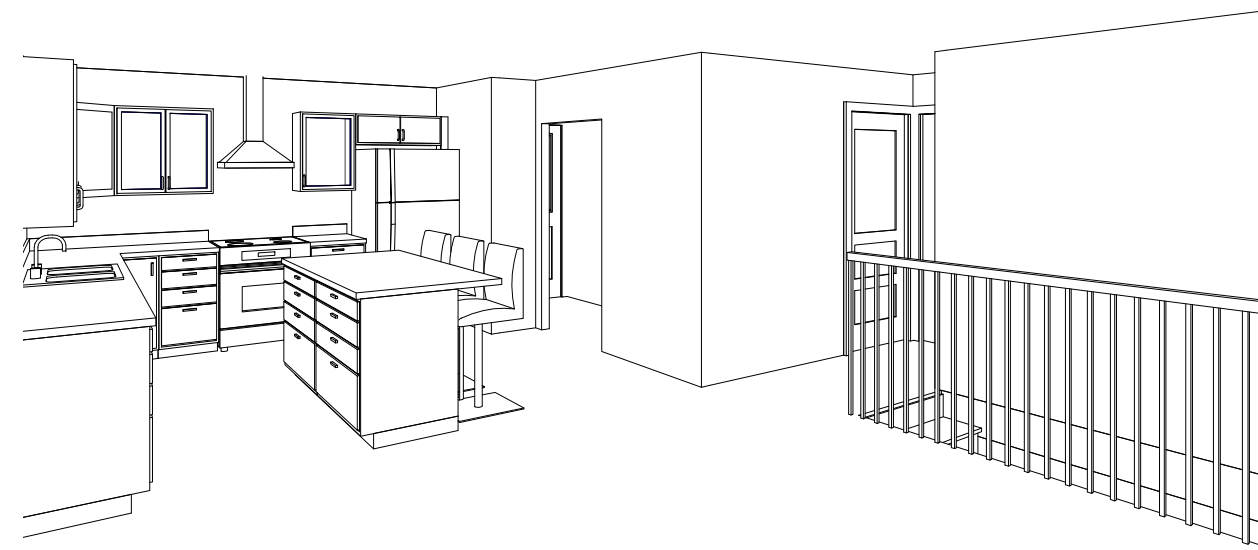

CUSTOMER:  
**CARTIER CABIN  
(WALK-OUT)**

DRAWING TITLE:  
**STUDY SET**

SITE ADDRESS:

DRAWN BY: WH	SHEET: 2A OF 2
SCALE: 1/4" = 1'-0"	REVISION NO.:
DATE: 07/17/19	1
CORN NUMBER:	SUPERCEDES ALL PREVIOUS REVISIONS
WORK ORDER NUMBER:	