

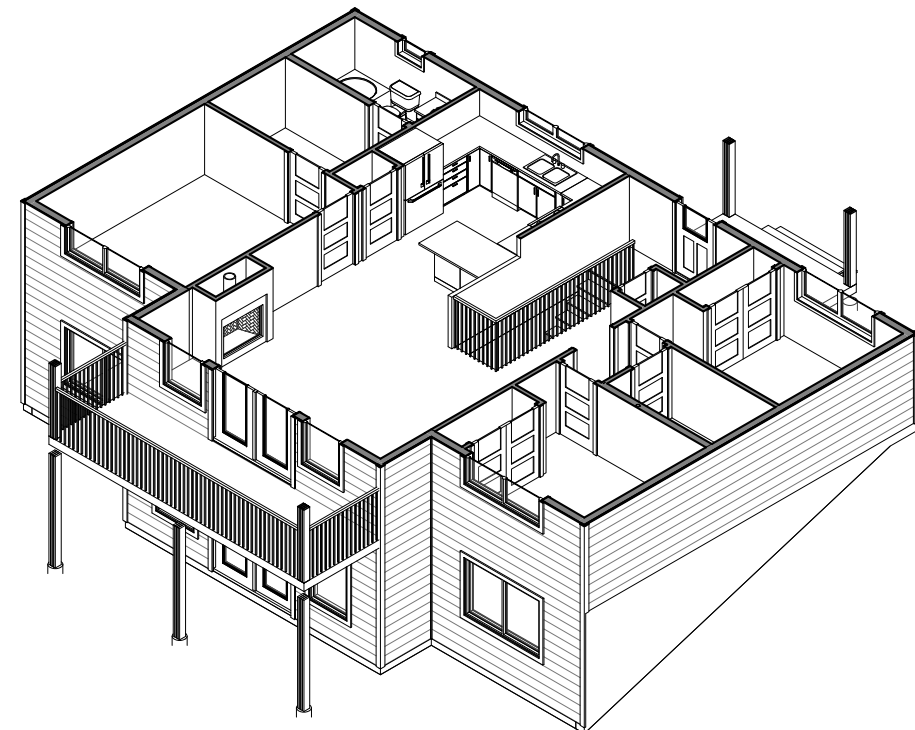


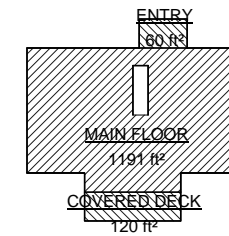

STUDY SET
NOT FOR CONSTRUCTION

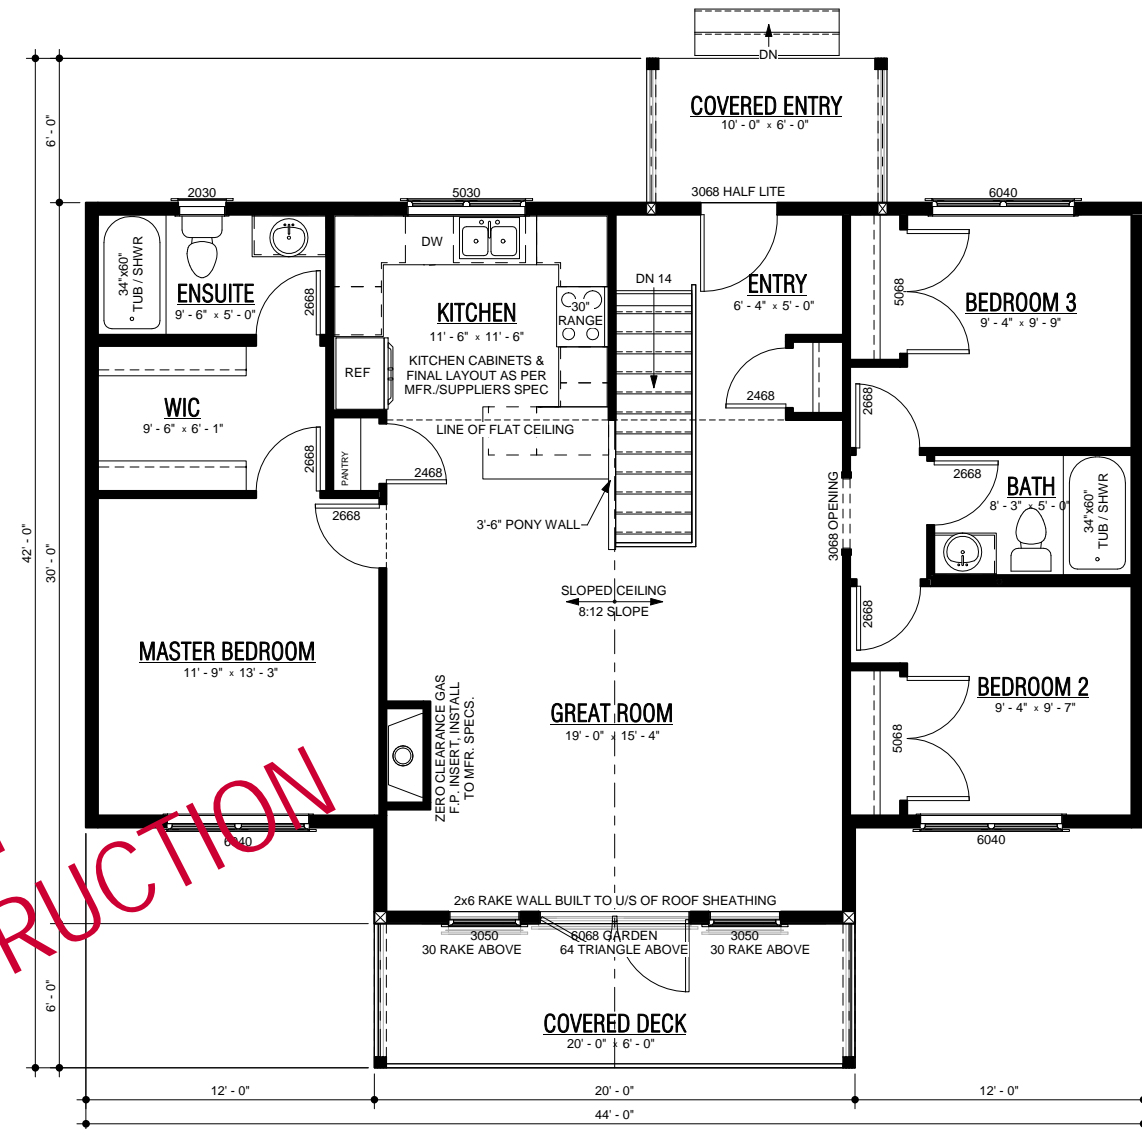

WINTON
HOMES & COTTAGES

590A Tomlin Road
Prince George, BC
V2K 4L4
Canada

Toll Free: 1.888.296.8059
wintonhomes.ca

COPYRIGHT © 2019. NO PERSON MAY COPY OR ALTER THIS PLAN IN WHOLE OR IN PART WITHOUT THE WRITTEN PERMISSION OF WINTON HOMES & COTTAGES. WRITTEN DIMENSIONS SHALL HAVE PRECEDENCE OVER SCALED DIMENSIONS.

CUSTOMER:
**TABOR
(WALK-OUT)**


DRAWING TITLE:
STUDY SET

SITE ADDRESS:


DRAWN BY: WH	SHEET: 1 OF 2
SCALE: As indicated	REVISION NO.:
DATE: 05/28/20	1
COMM NUMBER:	SUPERSEDES ALL PREVIOUS REVISIONS
WORK ORDER NUMBER:	



FRONT
1/4" = 1'-0"

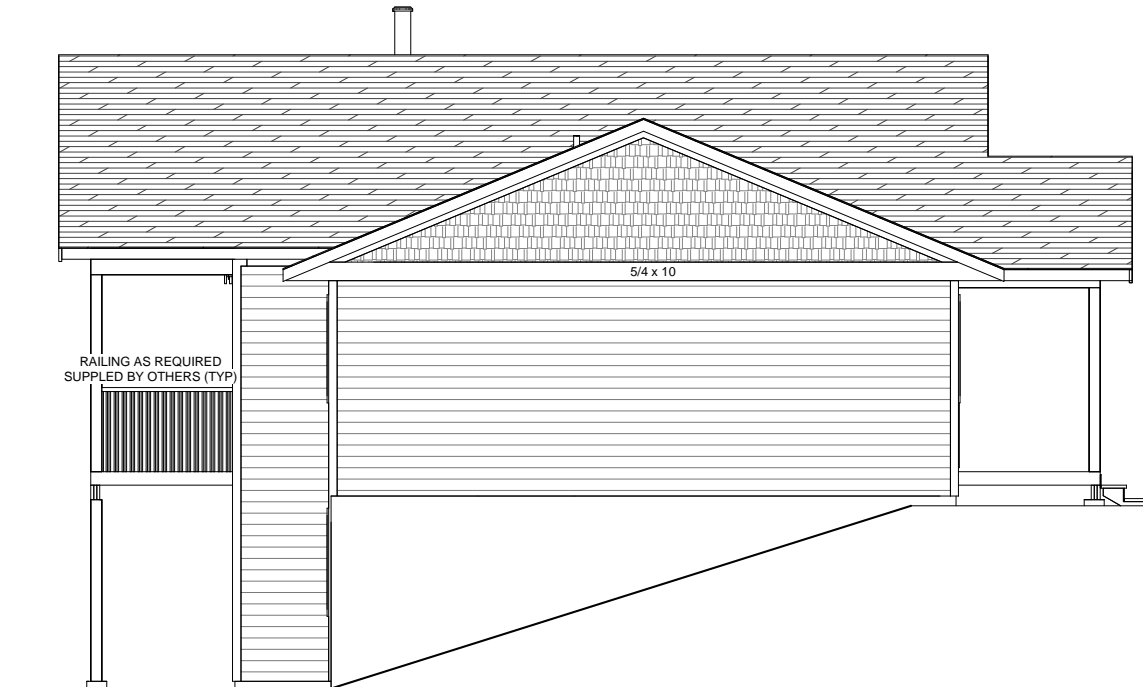


RIGHT
1/4" = 1'-0"

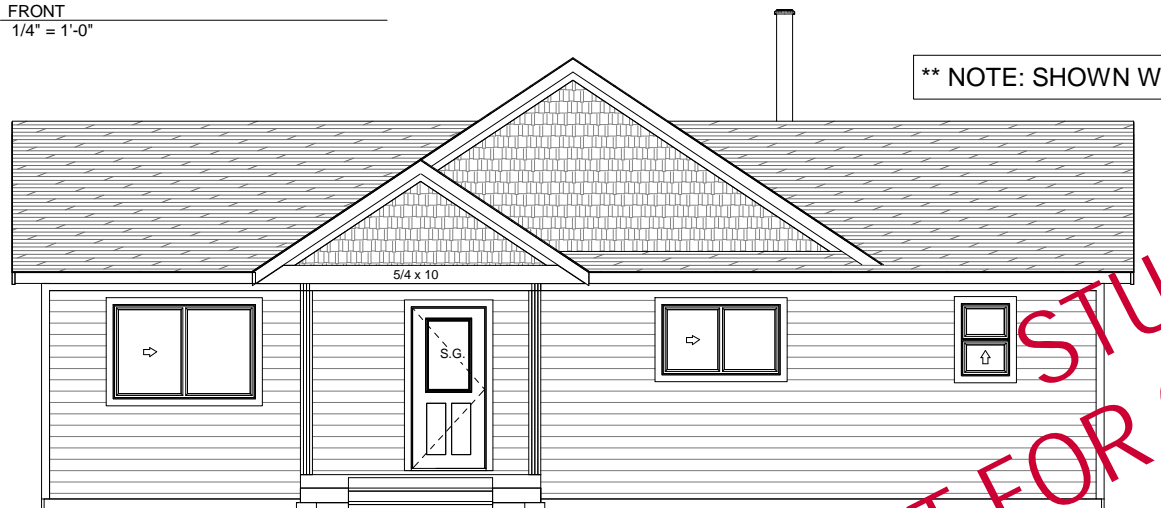

REAR
1/4" = 1'-0"


STAIRS BY OTHERS (TYP)

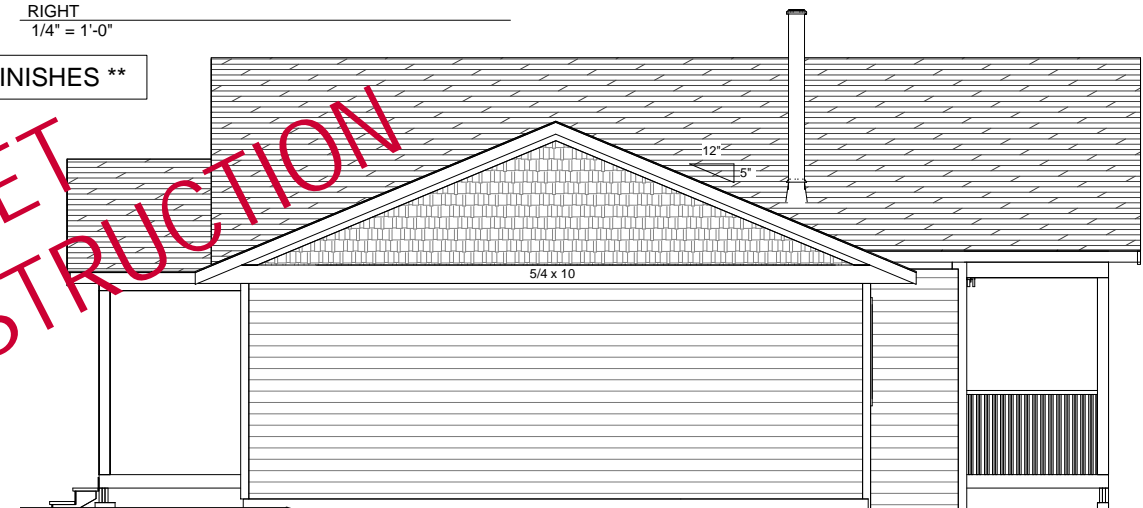

LEFT
1/4" = 1'-0"

** NOTE: SHOWN WITH OPTIONAL FINISHES **

**STUDY SET
NOT FOR CONSTRUCTION**

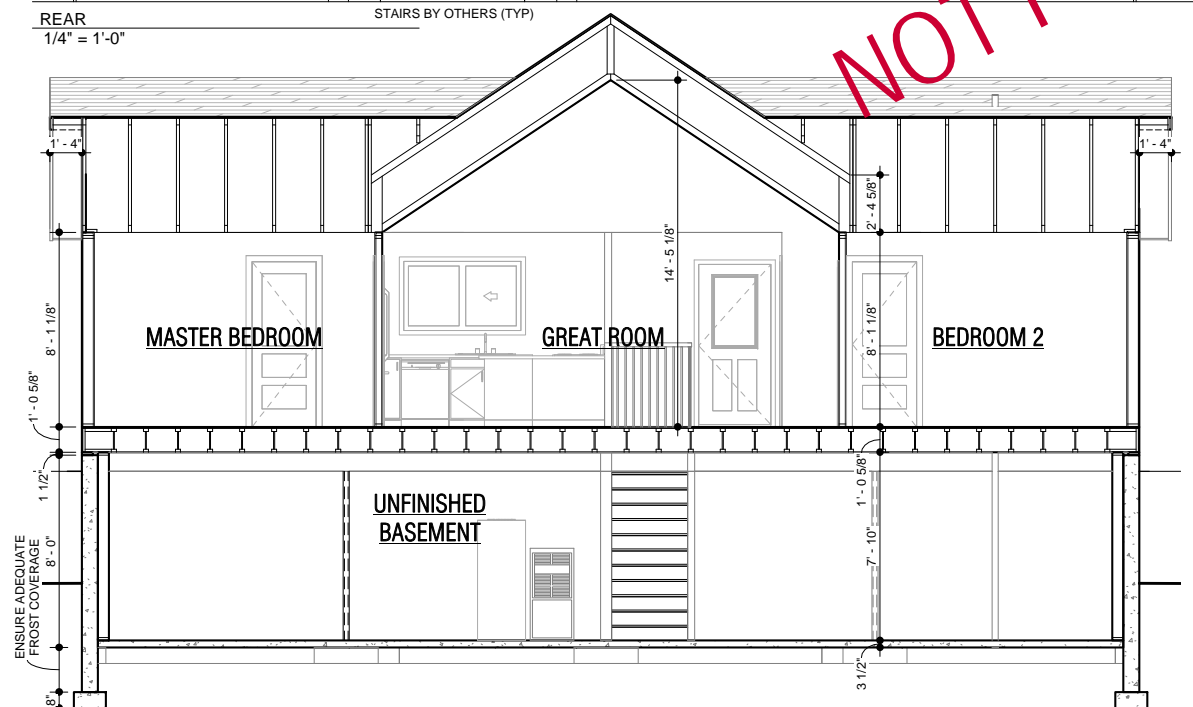

CROSS SECTION
1/4" = 1'-0"

CUSTOMER:
**TABOR
(WALK-OUT)**

DRAWING TITLE:
STUDY SET

SITE ADDRESS:

DRAWN BY: WH	SHEET: 2 OF 2
SCALE: 1/4" = 1'-0"	REVISION NO.:
DATE: 05/28/20	1
COMM NUMBER:	SUPERSEDES ALL PREVIOUS REVISIONS
WORK ORDER NUMBER:	