


STUDY SET
NOT FOR CONSTRUCTION

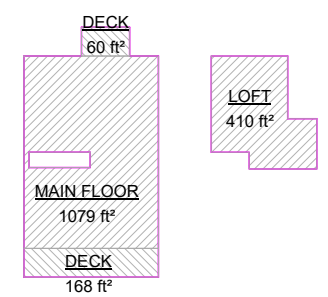

CUSTOMER:
VANCOUVER CABIN (WALK-OUT)

DRAWING TITLE:
STUDY SET

SITE ADDRESS:

DRAWN BY: WH	SHEET: 1 OF 3
SCALE: As indicated	REVISION NO.:
DATE: 08/07/19	1
CORN NUMBER:	SUPERCEDES ALL PREVIOUS REVISIONS
WORK ORDER NUMBER:	




FRONT
1/4" = 1'-0"



RIGHT
1/4" = 1'-0"



REAR
1/4" = 1'-0"

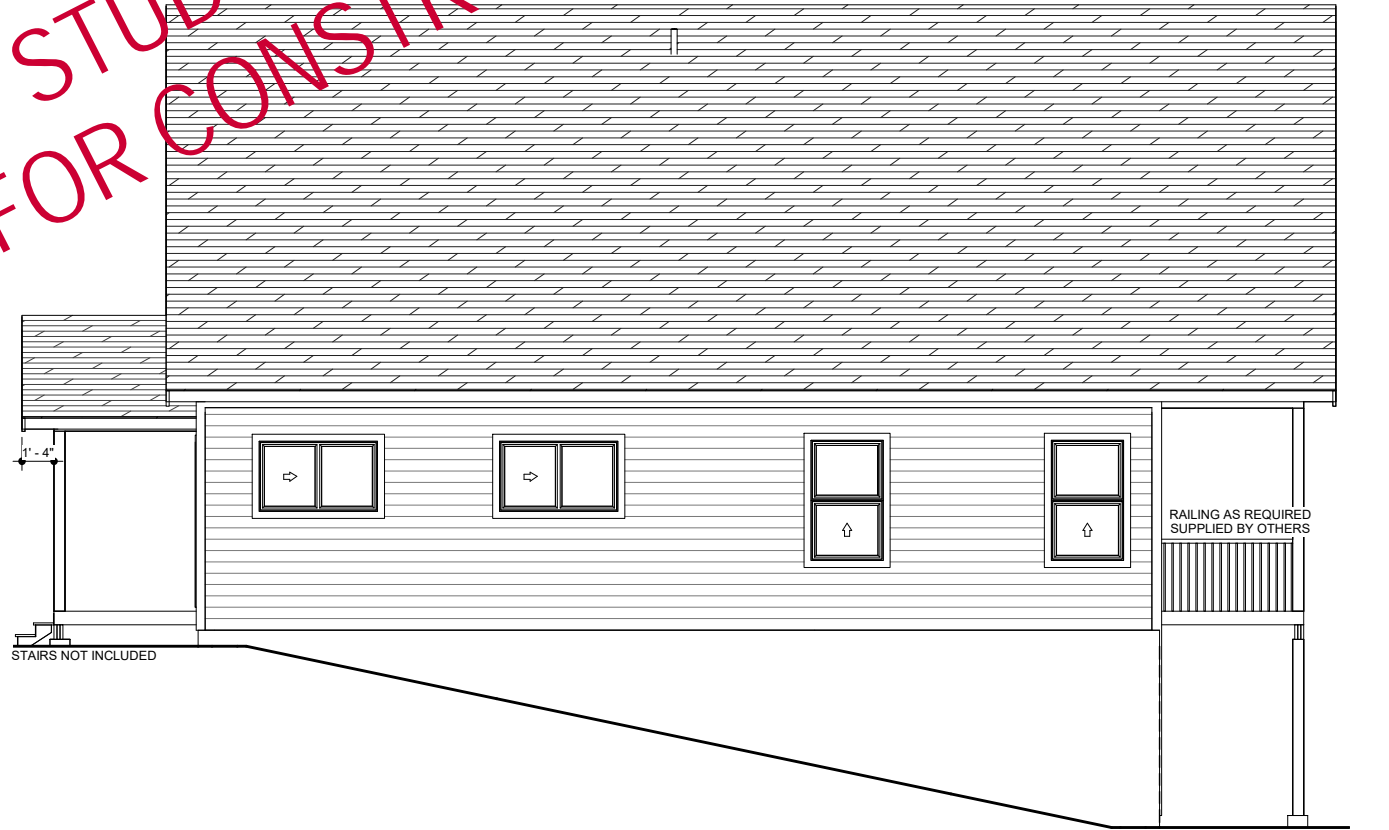

LEFT
1/4" = 1'-0"


STUDY SET
NOT FOR CONSTRUCTION

CUSTOMER:
**VANCOUVER CABIN
(WALK-OUT)**

DRAWING TITLE:
STUDY SET

SITE ADDRESS:

DRAWN BY: WH	SHEET: 2 OF 3
SCALE: 1/4" = 1'-0"	REVISION NO.:
DATE: 08/07/19	1
CORN NUMBER:	SUPERCEDES ALL PREVIOUS REVISIONS
WORK ORDER NUMBER:	

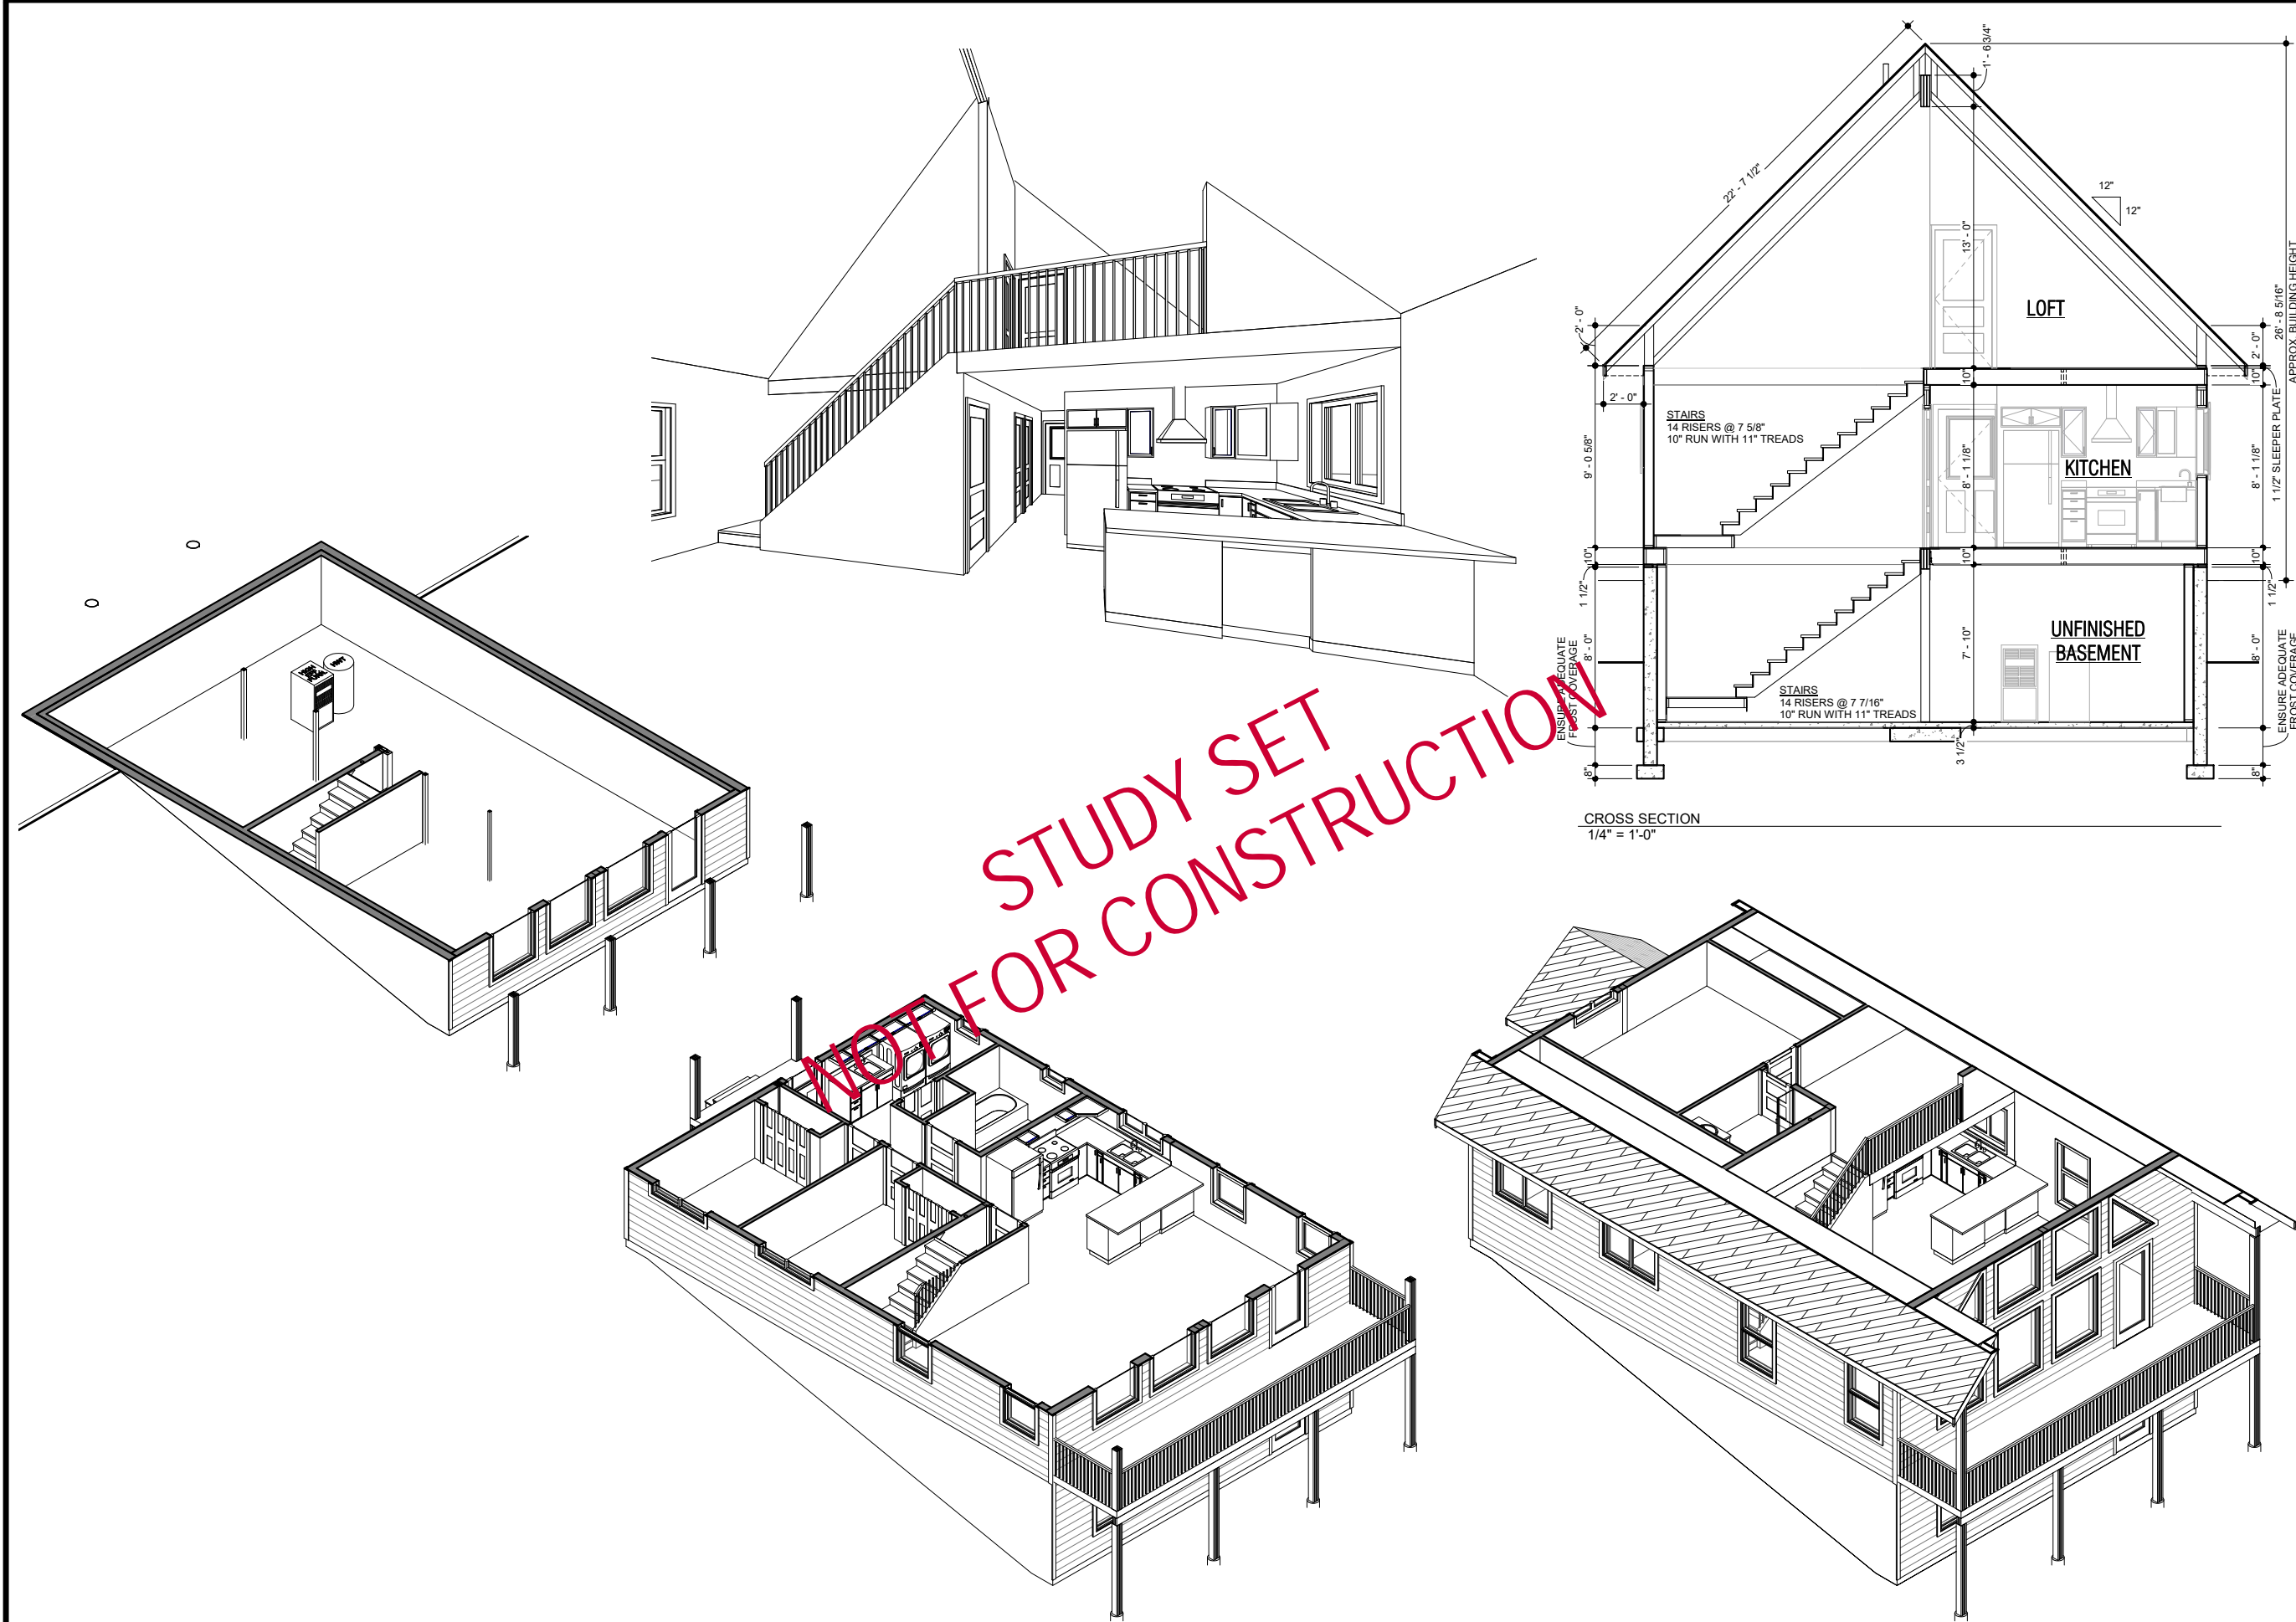

**STUDY SET
NOT FOR CONSTRUCTION**

CUSTOMER:
**VANCOUVER
CABIN
(WALK-OUT)**

DRAWING TITLE:
STUDY SET

SITE ADDRESS:

DRAWN BY: WH	SHEET: 3 OF 3
SCALE: 1/4" = 1'-0"	REVISION NO.:
DATE: 08/07/19	1
CORN NUMBER:	SUPERCEDES ALL PREVIOUS REVISIONS
WORK ORDER NUMBER:	